

# MEMORY HILL ESTATES

PART OF LOTS 2, 9-11, 14-16, 21 AND  
ALL OF LOTS 3-8, 12, 13, 17-20  
BLOCK 70, NOB HILL ANNEX


IN OGDEN CITY  
SCALE 1" = 50'

TAXING UNIT: 25

SEE PAGE 80

SEE PAGE 80

SEE PAGE 80

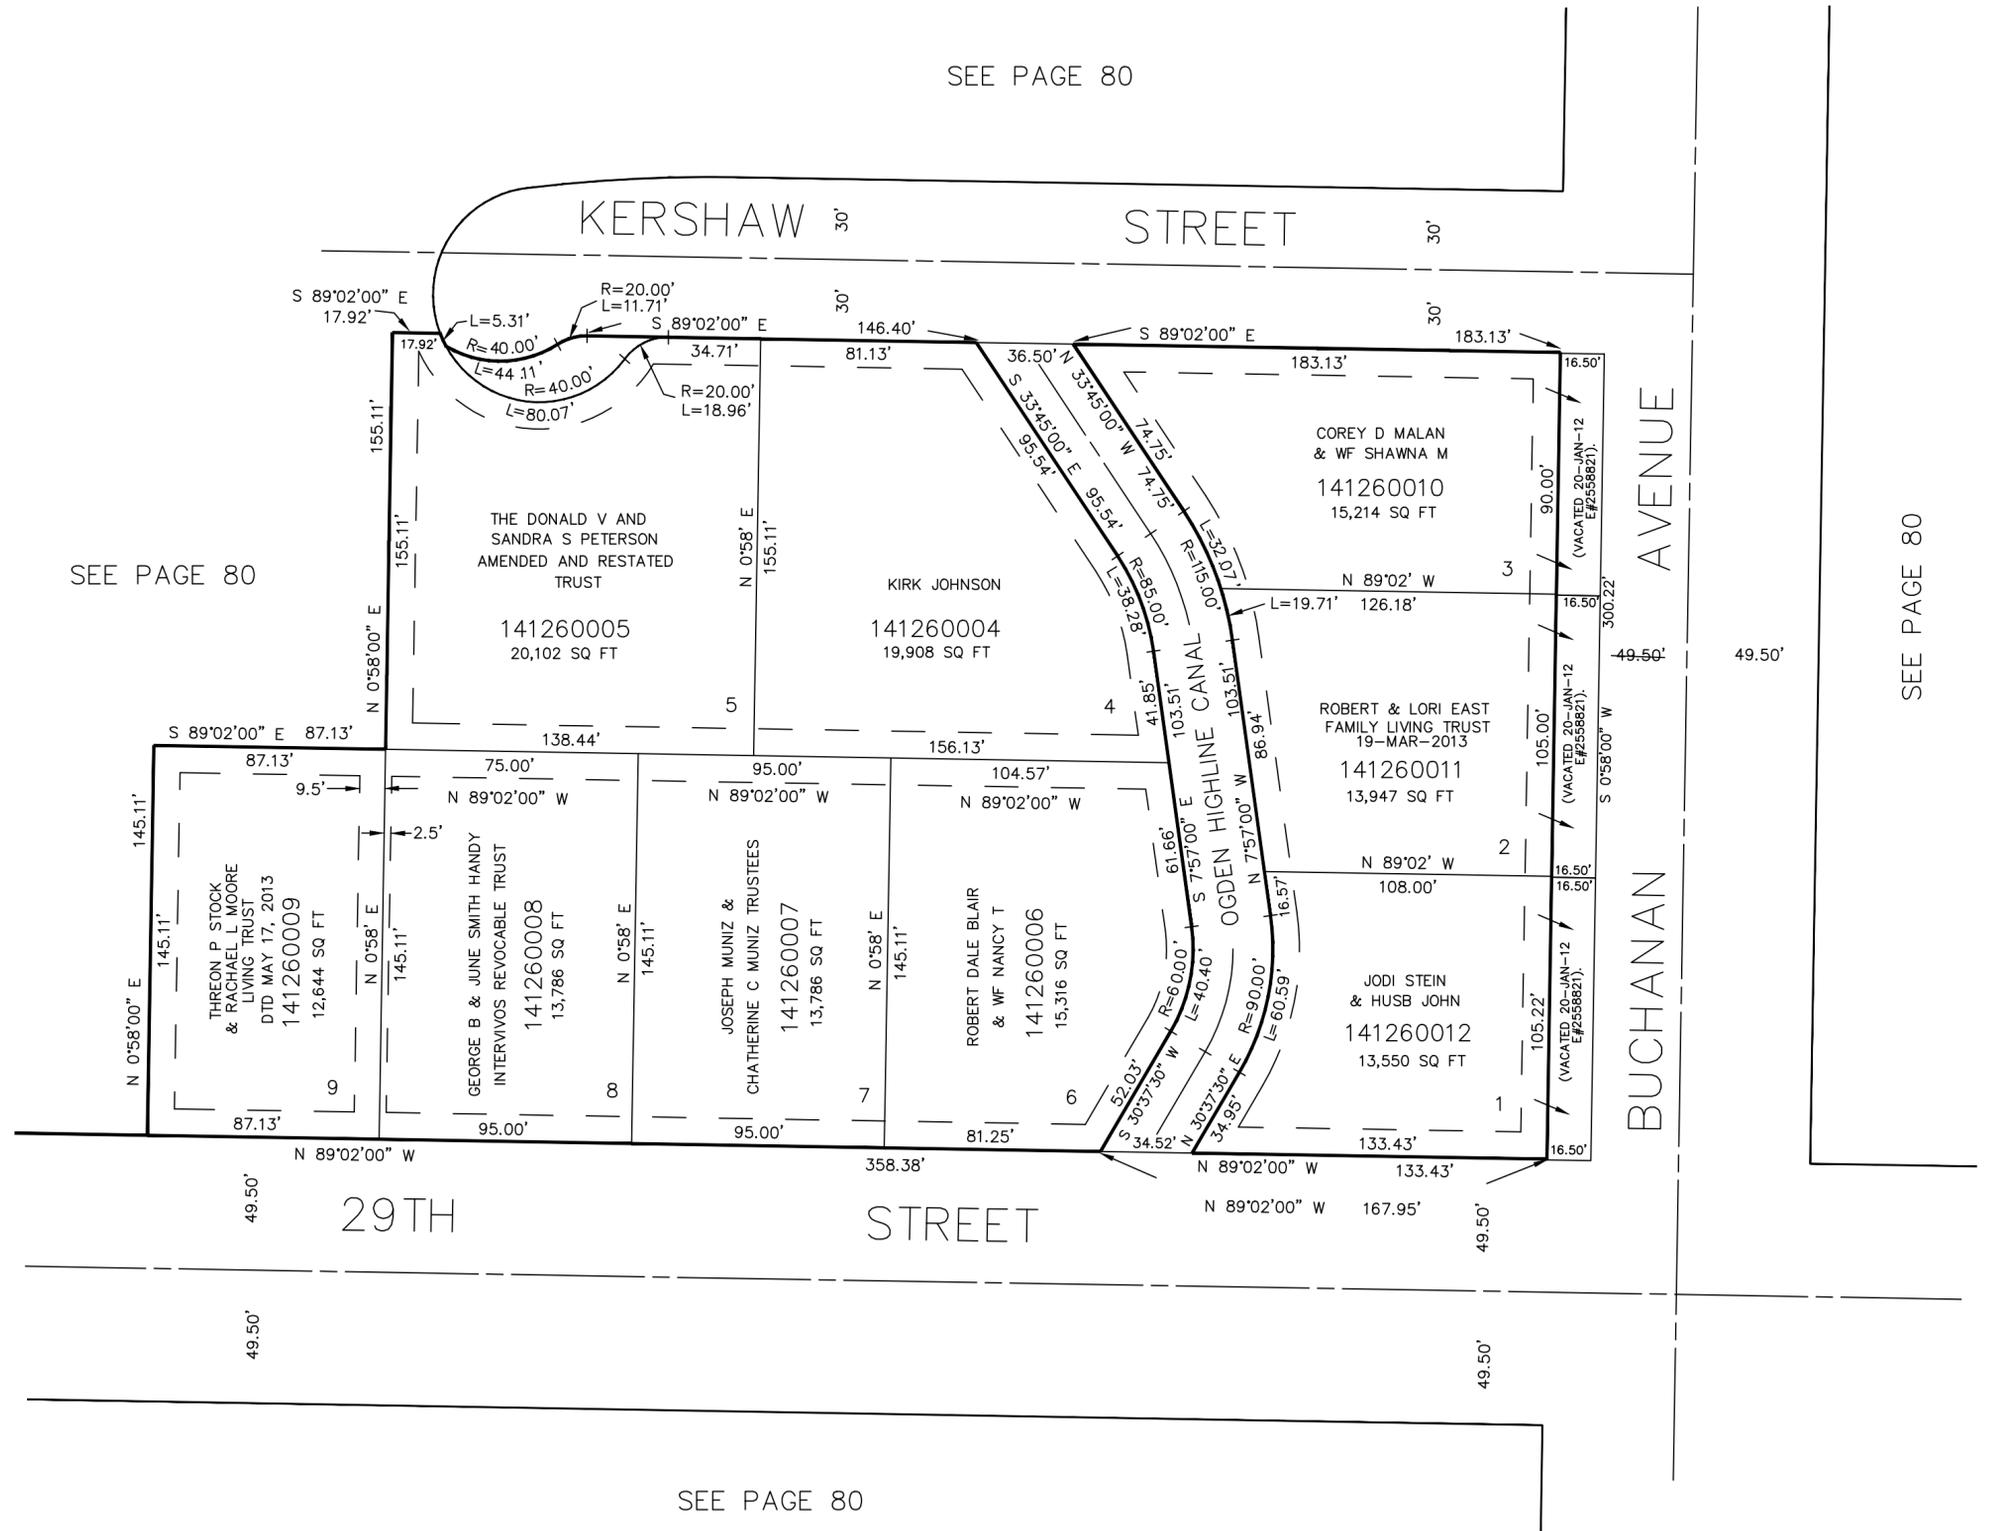

10' UTILITY & DRAINAGE EASEMENT EACH  
SIDE OF PROPERTY LINES AS INDICATED  
BY DASHED LINES EXCEPT AS OTHERWISE  
SHOWN.

FOR COMPLETE ENG DATA SEE  
ORIGINAL DEDICATION PLAT IN  
BOOK 34, PAGE 66 OF RECORDS.