

PART OF THE S.E. 1/4 OF THE N.E. 1/4 OF SEC. 34,
AND PART OF THE N.W. 1/4 OF SEC. 35, T.6N., R.1W., S.L.B. & M.

STONEYARD COVE SUBDIVISION-AMENDED

TAXING UNIT: 25, 43

IN OGDEN CITY

SCALE 1" = 60'


SEE PAGE 79-1

SEE PAGE 83

SEE PAGE 79

SEE PAGE 110

BUCHANAN AVENUE

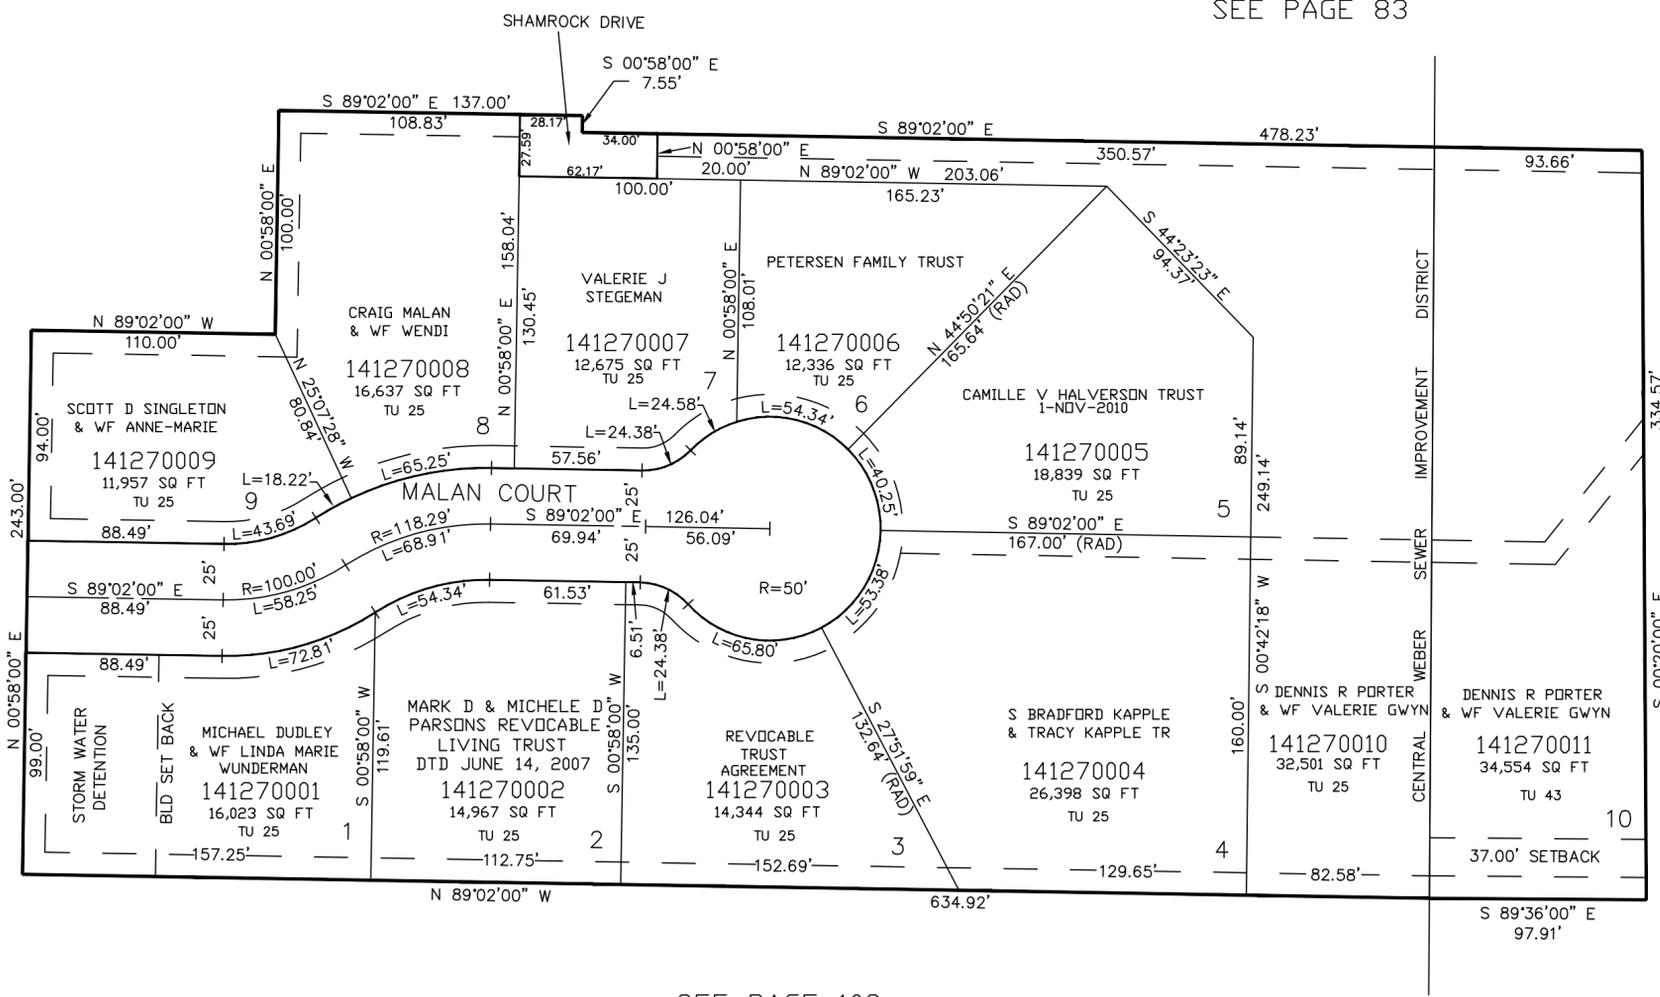

SEE PAGE 103

*LOTS 3, 4, 5, & 10: SEE AMENDED DEDICATION PLAT IN BOOK 44, P. 24 FOR NON-BUILDABLE AREAS.

FOR COMPLETE ENG DATA SEE ORIGINAL DEDICATION PLAT IN BOOK 41, PAGE 74 OF RECORDS.

FOR AMENDED ENG DATA SEE ORIGINAL DEDICATION PLAT IN BOOK 44, PAGE 24 OF RECORDS.

10' UTILITY & DRAINAGE EASEMENTS EACH SIDE OF PROPERTY LINES AS INDICATED BY DASHED LINES EXCEPT AS OTHERWISE SHOWN.