

PART OF THE N.E. 1/4, OF SEC. 34, AND PART N.W. 1/4 OF SEC. 35 T.6N., R.1W., S.L.B. & M.
OAK HILLS SUBDIVISION NO. 3


IN OGDEN CITY
 SCALE 1" = 40'

TAXING UNIT: 25,43

SEE PAGE 110

SEE PAGE 113

SEE PAGE 113

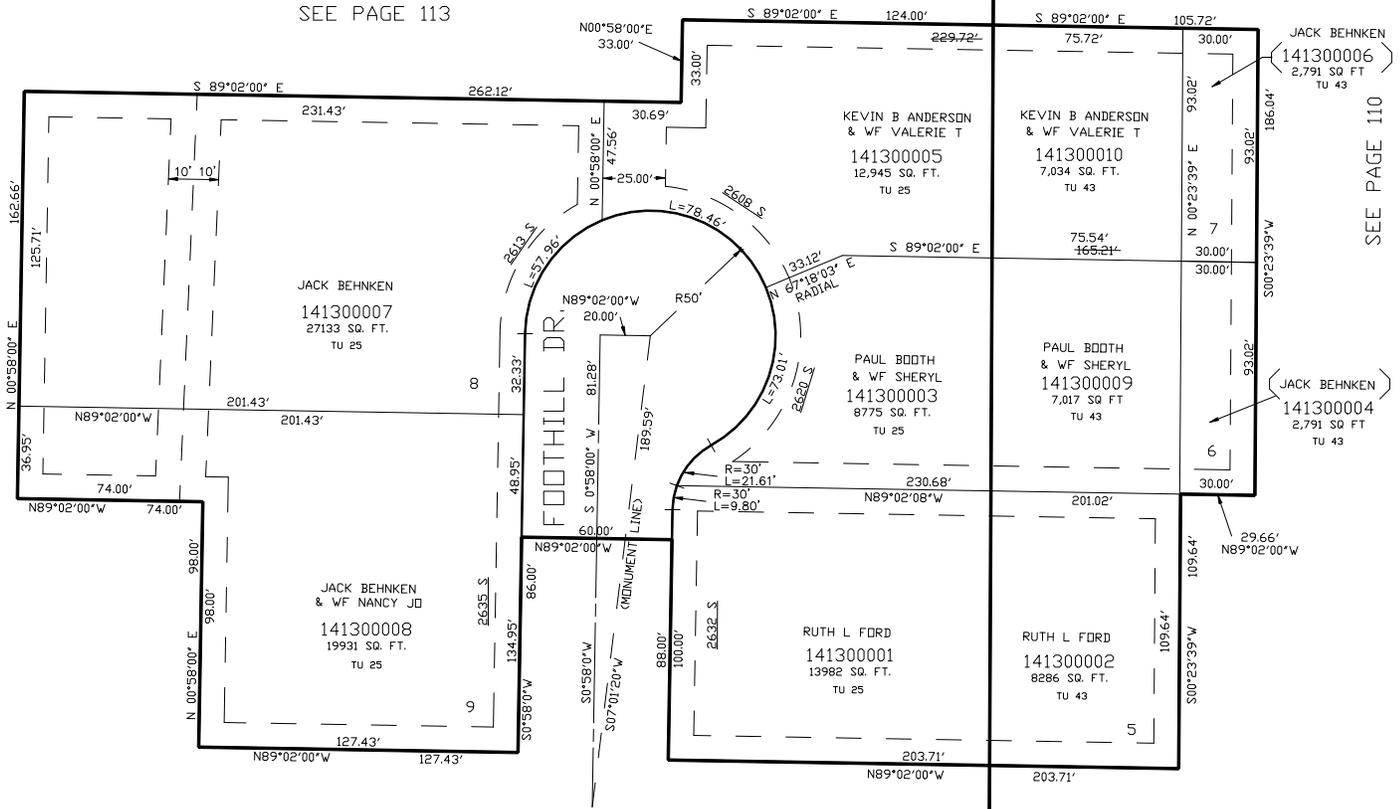

SEE PAGE 110

SEE PAGE 74

10' UTILITY & DRAINAGE EASEMENTS EACH SIDE OF PROPERTY LINES AS INDICATED BY DASHED LINES EXCEPT AS OTHERWISE SHOWN.

FOR COMPLETE ENG DATA SEE ORIGINAL DEDICATION PLAT IN BOOK 48, PAGE 61 OF RECORDS.