

PART OF THE N.E. 1/4, OF SEC. 34, AND PART N.W. 1/4 OF SEC. 35 T.6N., R.1W., S.L.B. & M.
OAK HILLS SUBDIVISION NO. 3


IN OGDEN CITY
 SCALE 1" = 40'

TAXING UNIT: 25,43

SEE PAGE 110

SEE PAGE 113

SEE PAGE 113

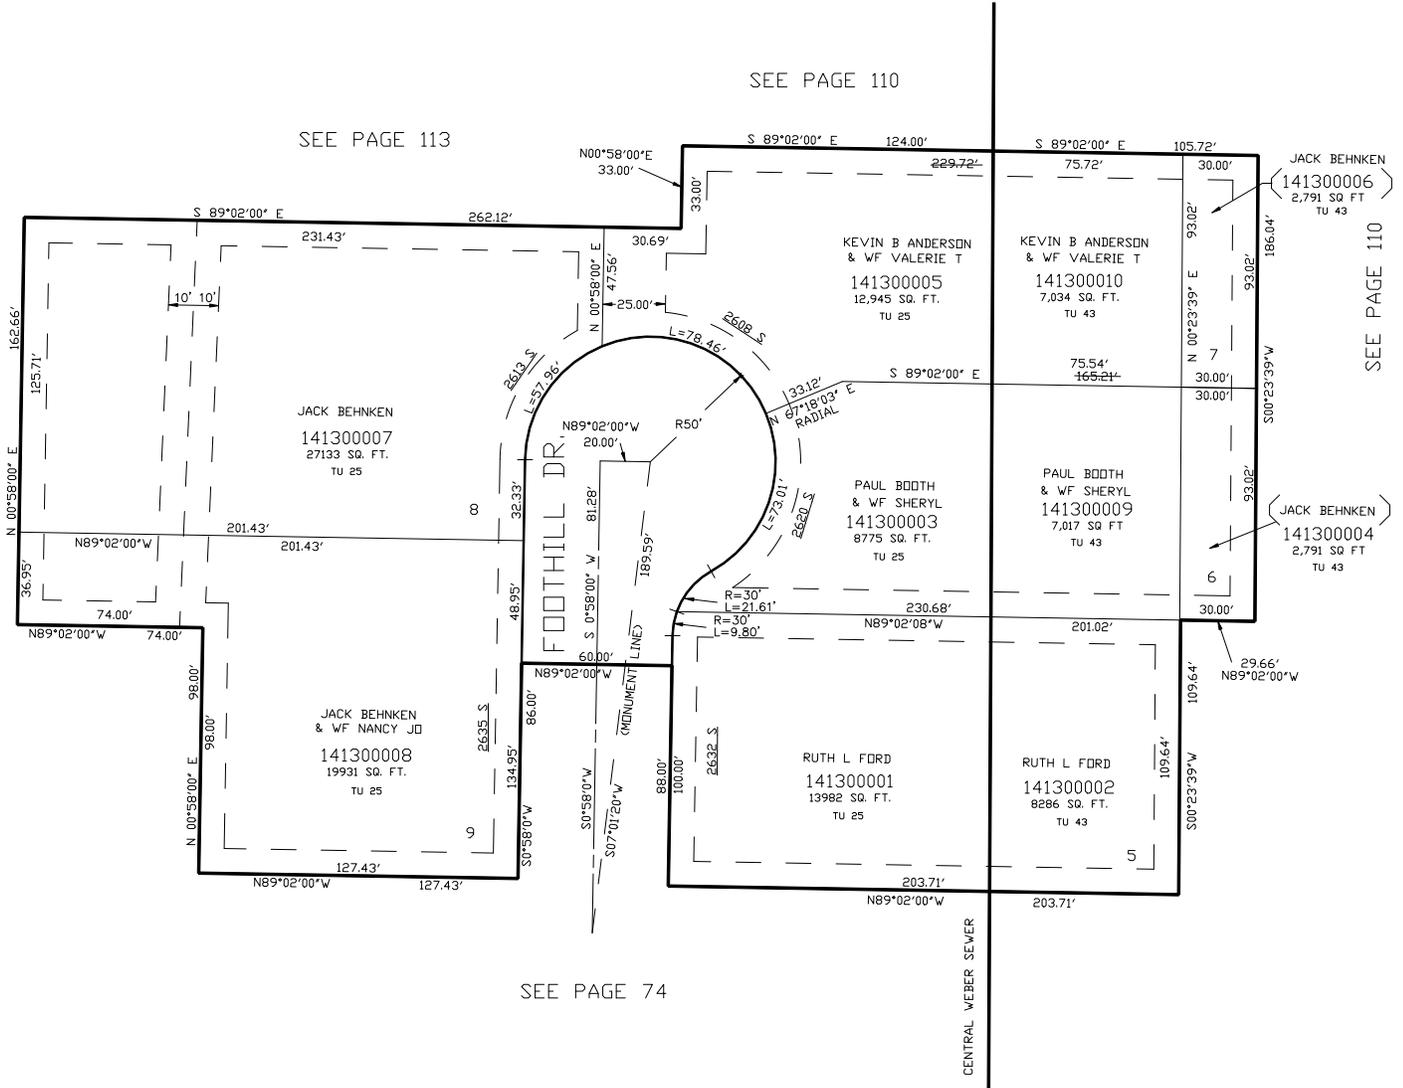

SEE PAGE 74

10' UTILITY & DRAINAGE EASEMENTS EACH
 SIDE OF PROPERTY LINES AS INDICATED
 BY DASHED LINES EXCEPT AS OTHERWISE
 SHOWN.

FOR COMPLETE ENG DATA SEE
 ORIGINAL DEDICATION PLAT IN
 BOOK 48, PAGE 61 OF RECORDS.