

PART OF THE N.E. 1/4, OF SEC. 34, AND PART N.W. 1/4 OF SEC. 35 T.6N., R.1W., S.L.B. & M.

130

OAK HILLS SUBDIVISION NO. 3

IN OGDEN CITY


TAXING UNIT: 25,43

SCALE 1" = 40'

SEE PAGE 113

SEE PAGE 113

SEE PAGE 110

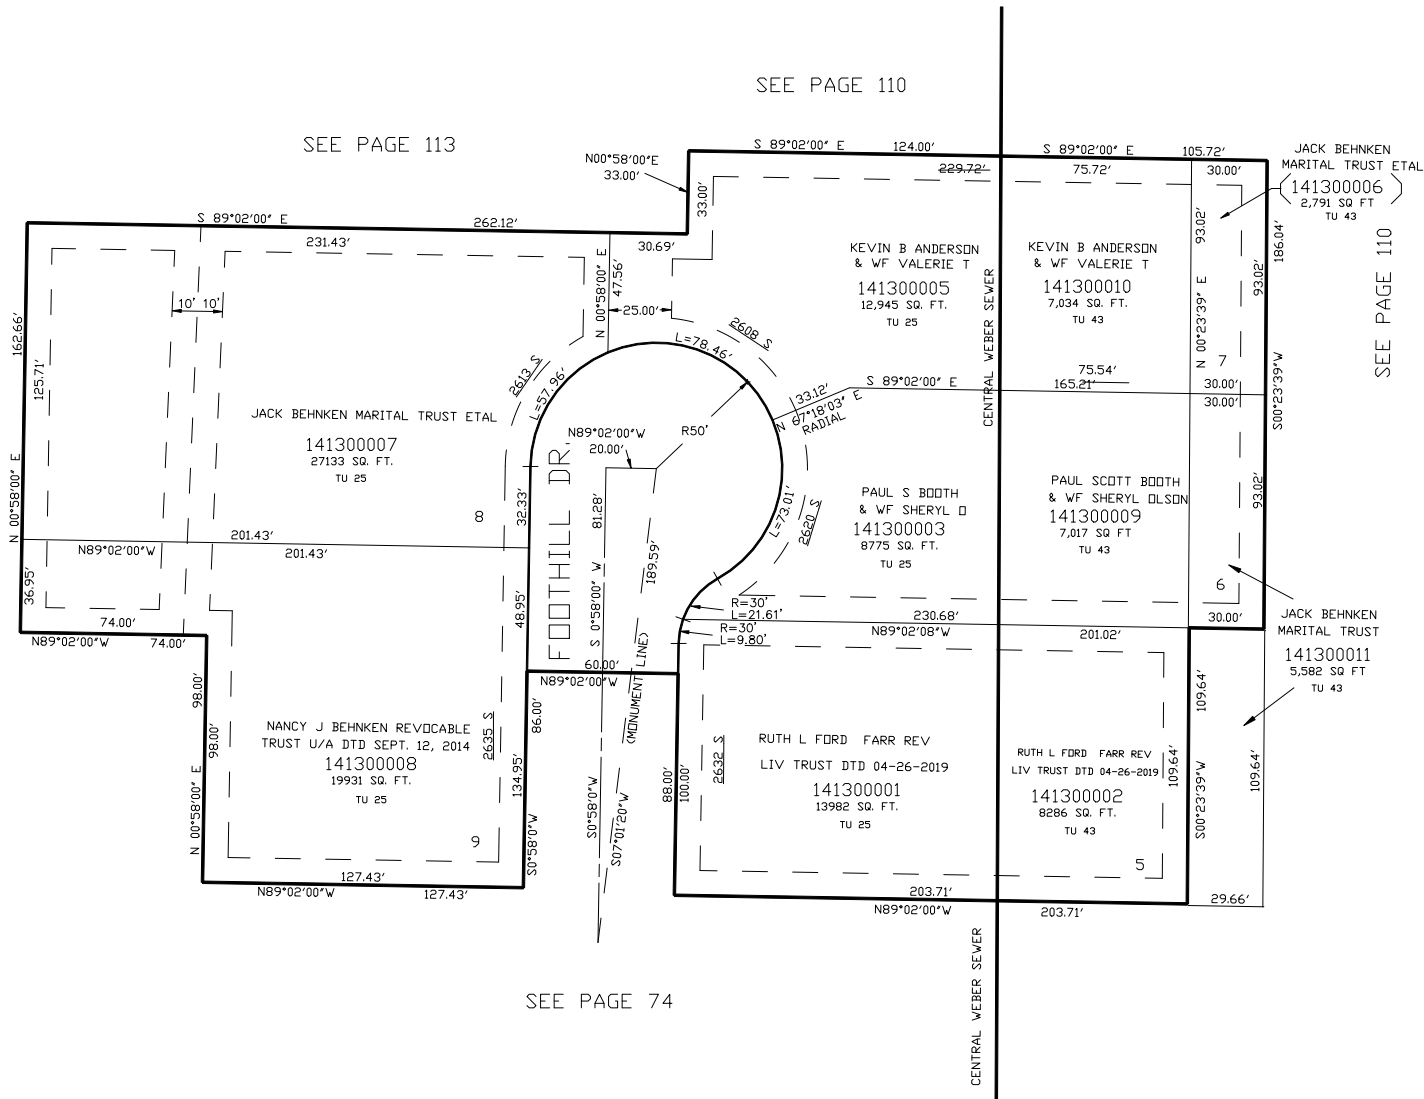

SEE PAGE 74

10' UTILITY & DRAINAGE EASEMENTS EACH SIDE OF PROPERTY LINES AS INDICATED BY DASHED LINES EXCEPT AS OTHERWISE SHOWN.

FOR COMPLETE ENG DATA SEE ORIGINAL DEDICATION PLAT IN BOOK 48, PAGE 61 OF RECORDS.

FOR TAX PURPOSES ONLY