

PART OF THE S.1/2, OF SECTION 30, T.6N., R.1W., S.L.B. & M.
THE TRANSFER STATION SUBDIVISION

134

TAXING UNIT: 487

IN OGDEN CITY
SCALE 1" = 50'

SEE PAGE 16


EXCHANGE ROAD (WILSON LANE)
S 69°15'57" E
254.70'

635 W

HANSEN HOLLEY PROP LLC
141340002
6.06 AC±

SEE PAGE 16

SEE PAGE 16

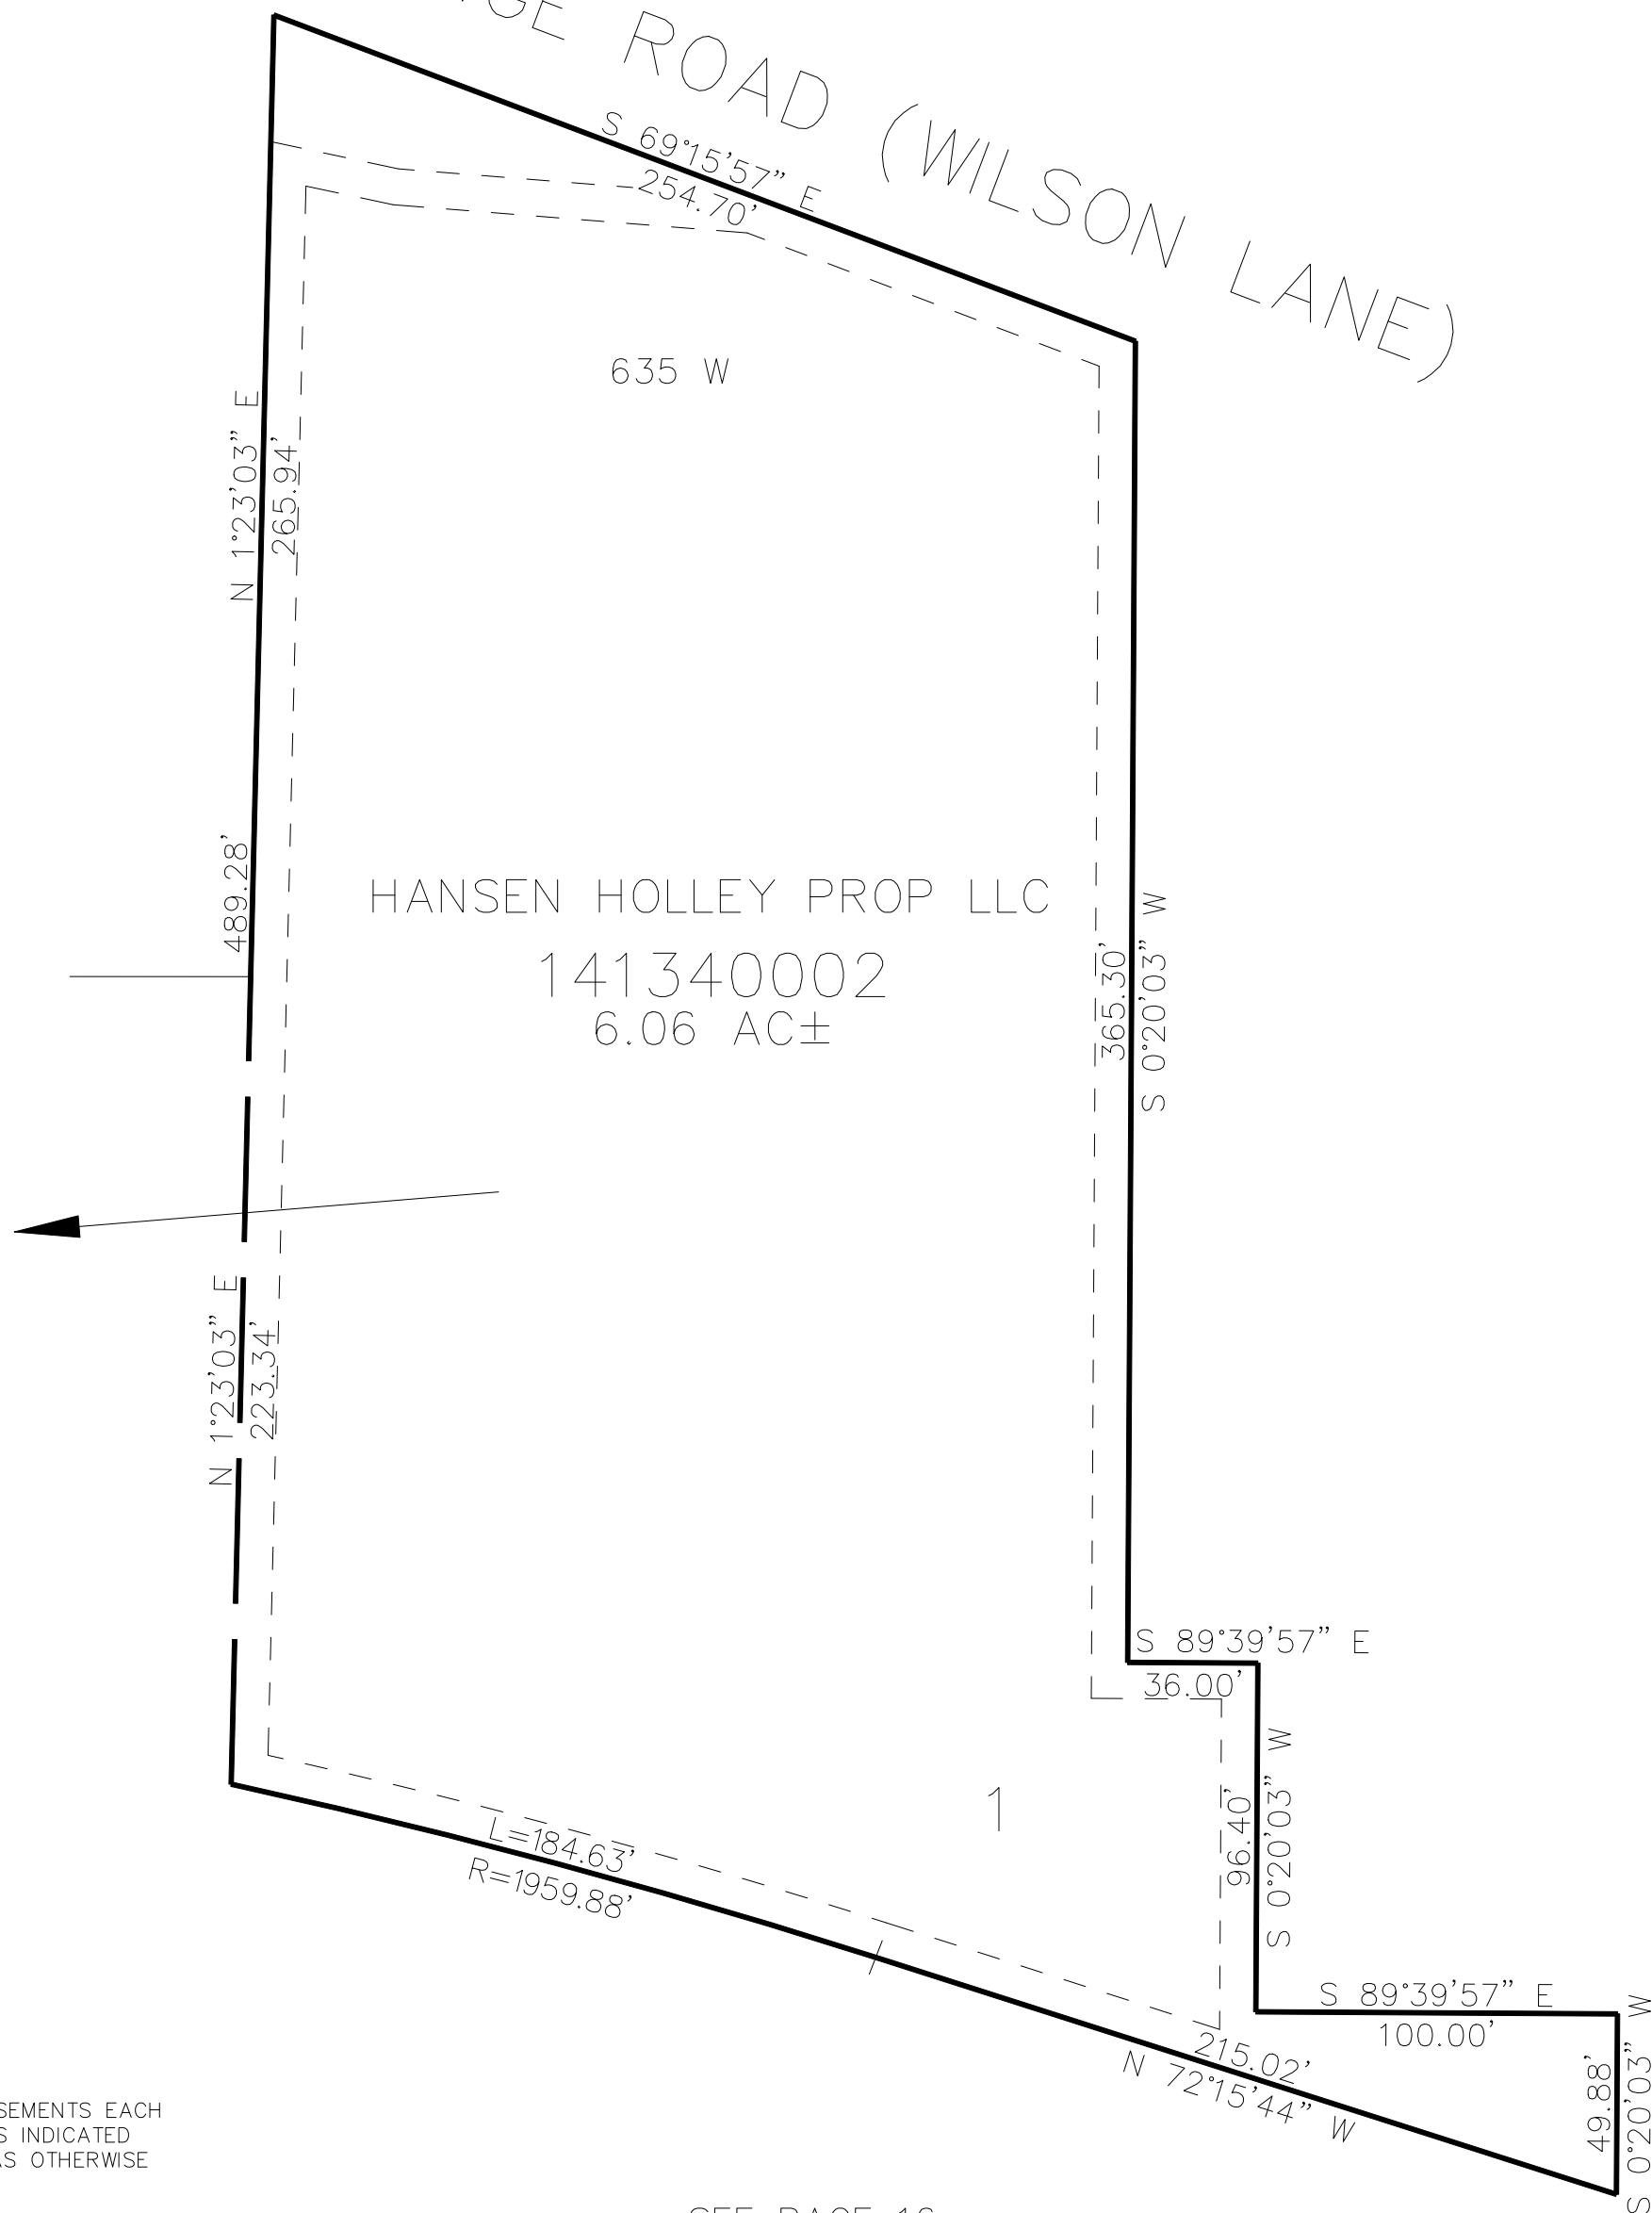

10' UTILITY & DRAINAGE EASEMENTS EACH
SIDE OF PROPERTY LINES AS INDICATED
BY DASHED LINES EXCEPT AS OTHERWISE
SHOWN.

FOR COMPLETE ENG DATA SEE
ORIGINAL DEDICATION PLAT IN
BOOK 73, PAGE 52 OF RECORDS.

SEE PAGE 16