


PART OF THE E.1/2, OF SECTION 30, T.6N., R.1W., S.L.B. & M.  
FIBER CORPORATION SUBDIVISION No. 2

TAXING UNIT: 486

IN OGDEN CITY  
SCALE 1" = 100'

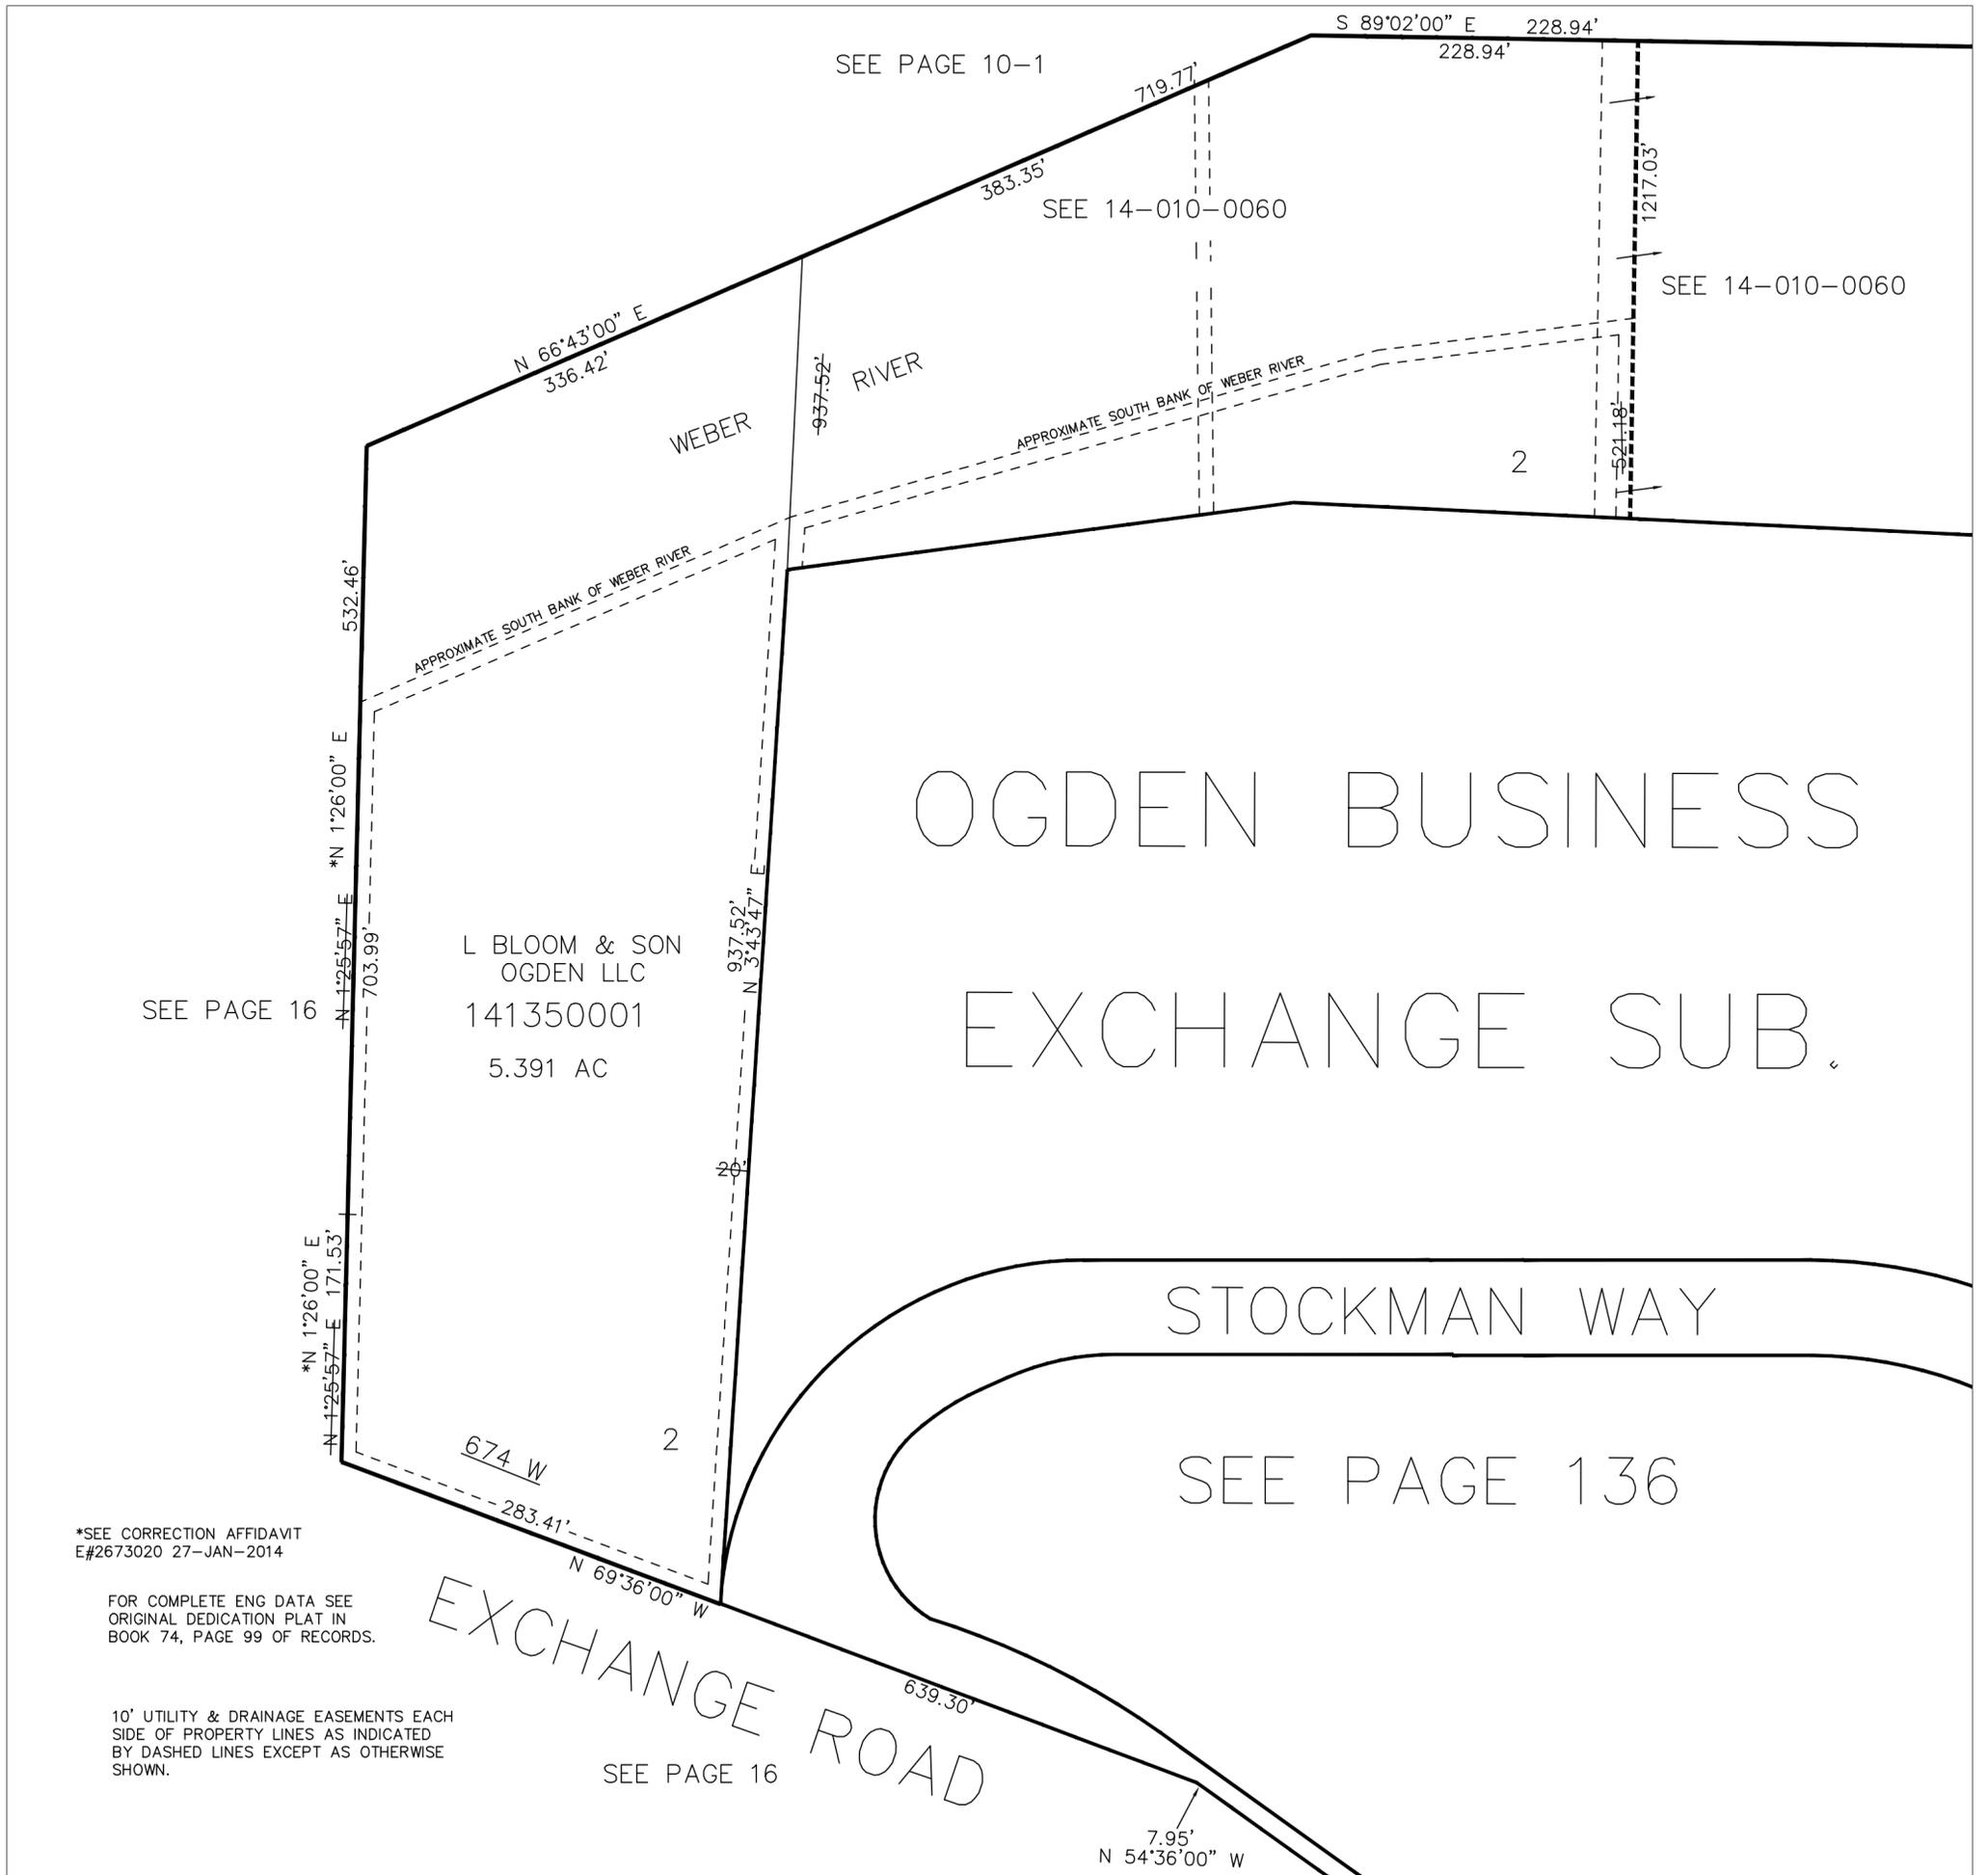

SEE PAGE 16

L BLOOM & SON  
OGDEN LLC  
141350001  
5.391 AC

OGDEN BUSINESS  
EXCHANGE SUB.

STOCKMAN WAY

SEE PAGE 136

EXCHANGE ROAD

\*SEE CORRECTION AFFIDAVIT  
E#2673020 27-JAN-2014

FOR COMPLETE ENG DATA SEE  
ORIGINAL DEDICATION PLAT IN  
BOOK 74, PAGE 99 OF RECORDS.

10' UTILITY & DRAINAGE EASEMENTS EACH  
SIDE OF PROPERTY LINES AS INDICATED  
BY DASHED LINES EXCEPT AS OTHERWISE  
SHOWN.

SEE PAGE 16