


PART OF THE E.1/2, OF SECTION 30, T.6N., R.1W., S.L.B. & M.
FIBER CORPORATION SUBDIVISION No. 2

135

TAXING UNIT: 486

IN OGDEN CITY
SCALE 1" = 100'

SEE PAGE 10-1

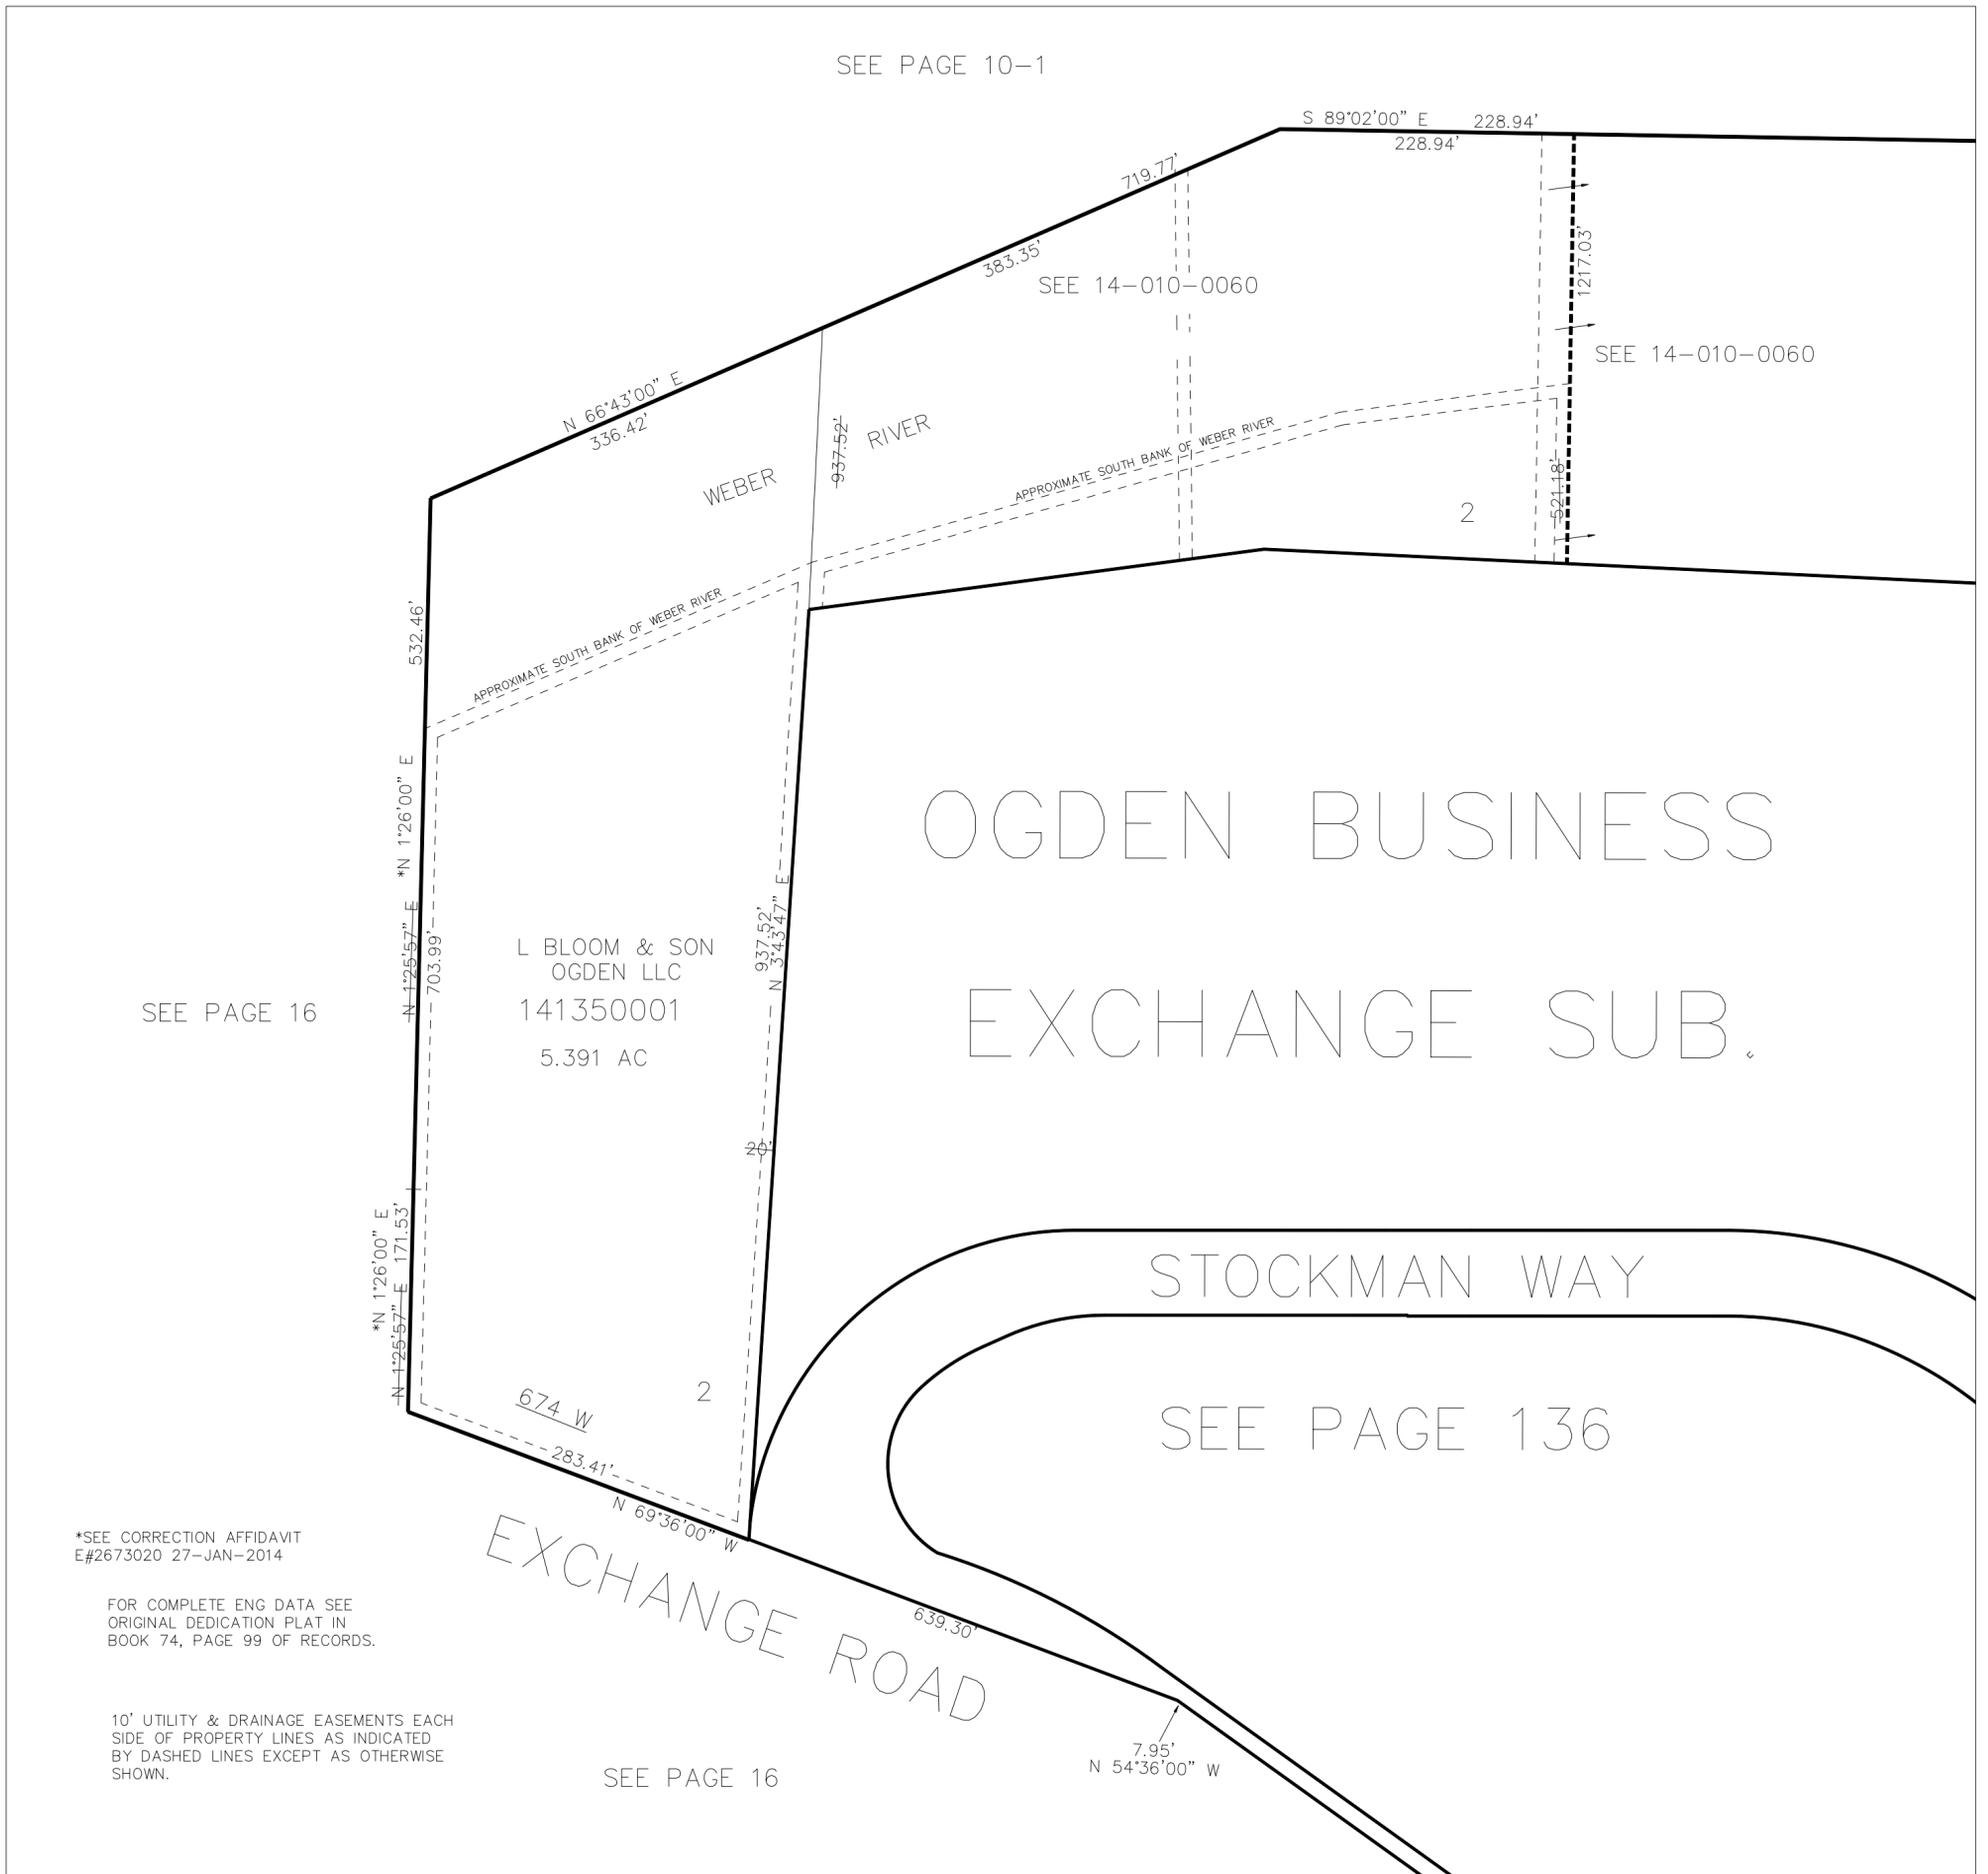

SEE PAGE 16

*SEE CORRECTION AFFIDAVIT
E#2673020 27-JAN-2014

FOR COMPLETE ENG DATA SEE
ORIGINAL DEDICATION PLAT IN
BOOK 74, PAGE 99 OF RECORDS.

10' UTILITY & DRAINAGE EASEMENTS EACH
SIDE OF PROPERTY LINES AS INDICATED
BY DASHED LINES EXCEPT AS OTHERWISE
SHOWN.

SEE PAGE 16