

PART OF THE SW. 1/4, OF SECTION 30, T.6N., R.1W., S.L.B. & M.
OGDEN BUSINESS EXCHANGE

136


TAXING UNIT: 486

IN OGDEN CITY
SCALE 1" = 200'

SEE PAGE 10-1

SEE PAGE 11

SEE PAGE 135

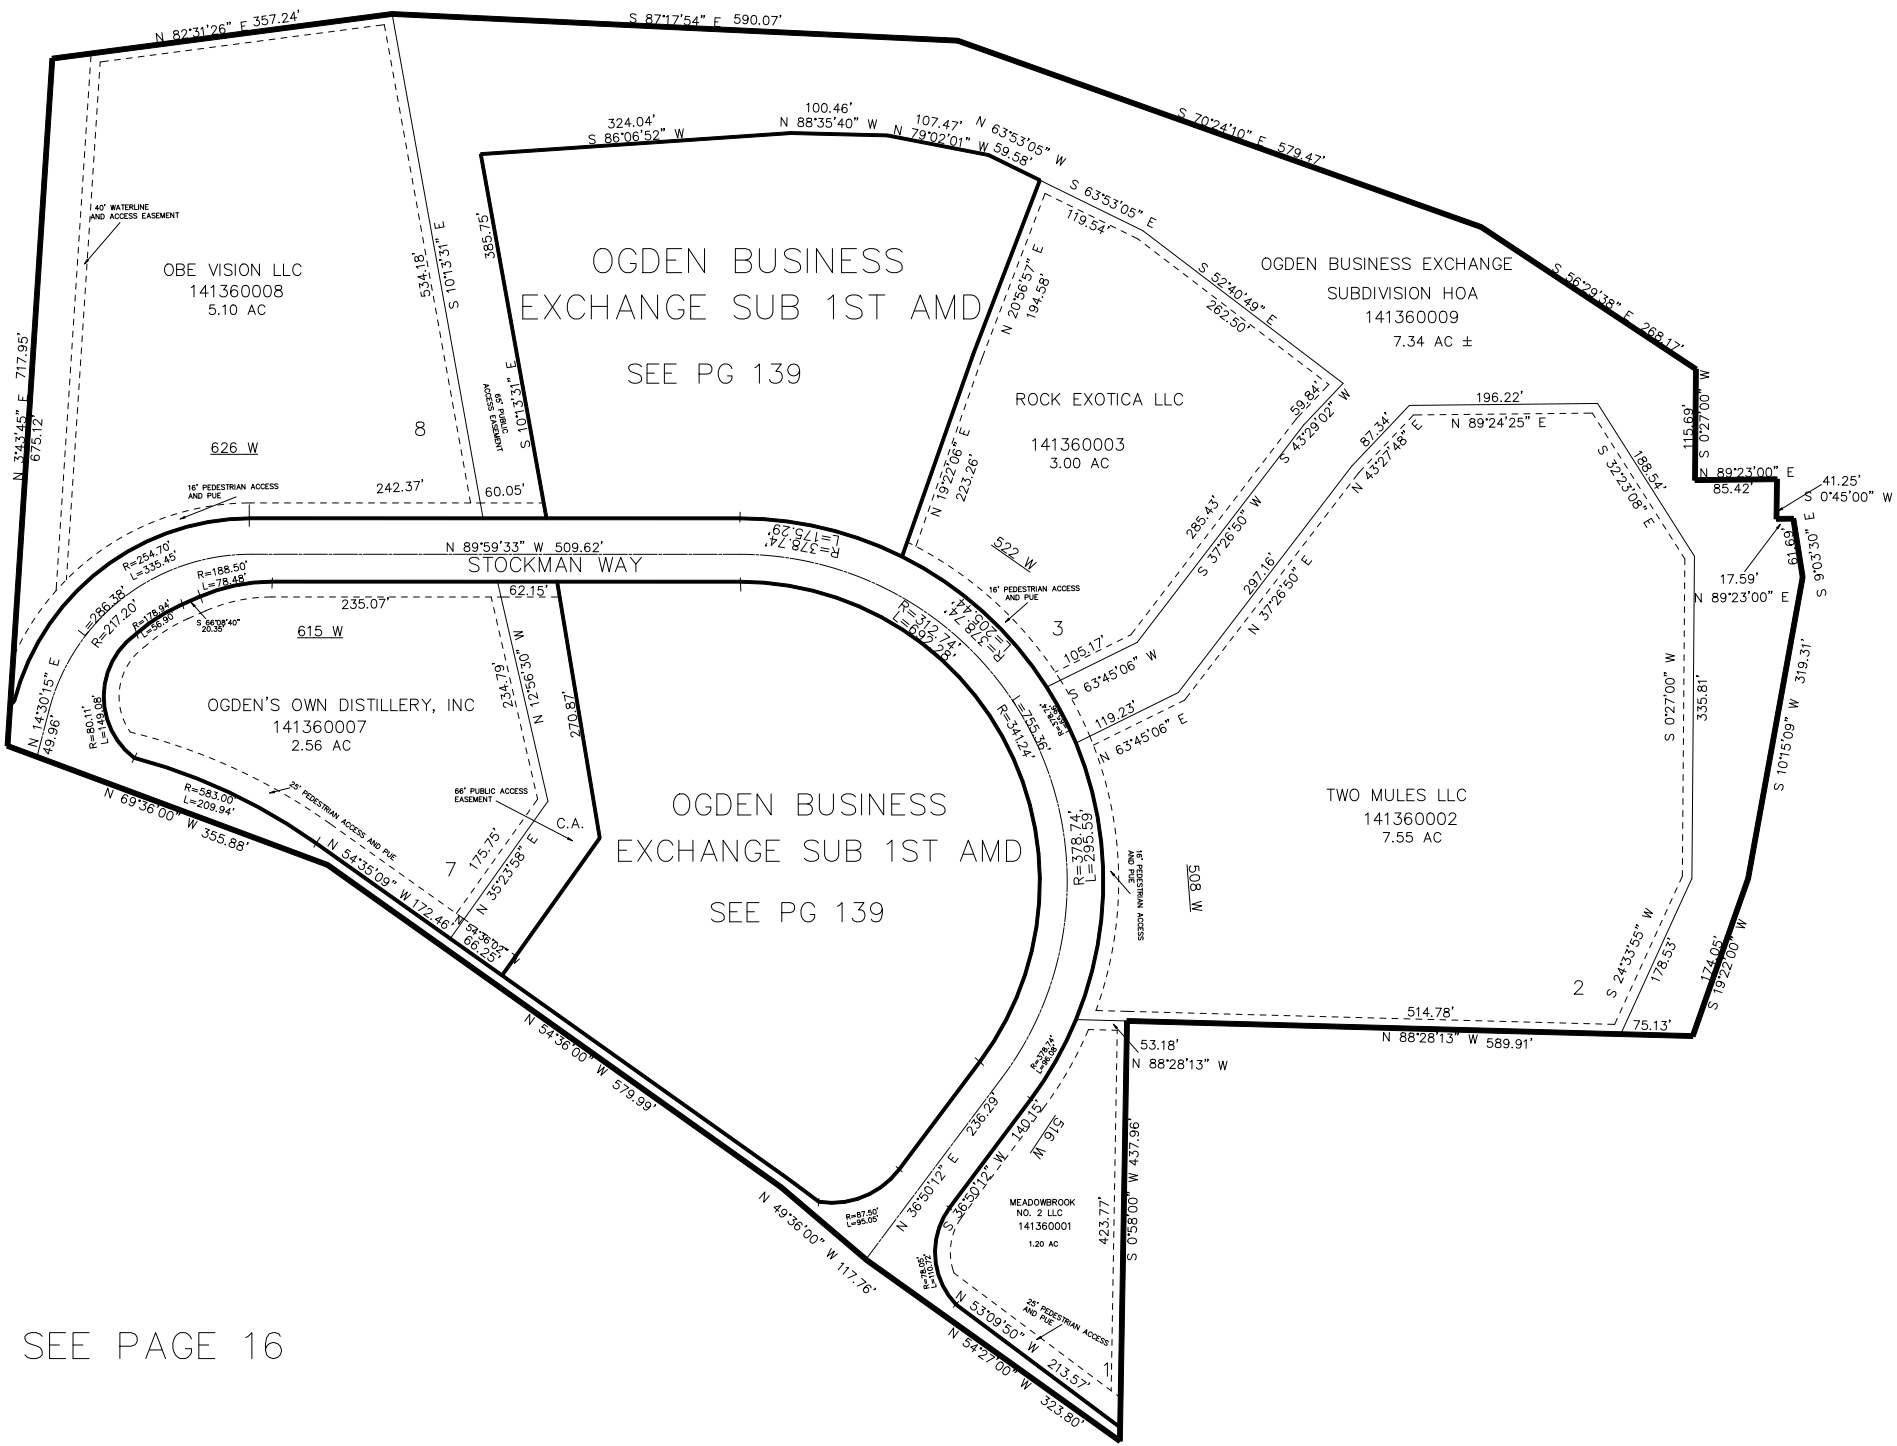

SEE PAGE 16

SEE PAGE 14

*ADDRESS CHANGE E#2753857

10' UTILITY & DRAINAGE EASEMENTS EACH
SIDE OF PROPERTY LINES AS INDICATED
BY DASHED LINES EXCEPT AS OTHERWISE
SHOWN.

FOR COMPLETE ENG DATA SEE
ORIGINAL DEDICATION PLAT IN
BOOK 77, PAGE 23 OF RECORDS.