

N.E. 1/4  
SECTION 1, T.6N., R.2W., S.L.B. & M.

IN HARRISVILLE CITY, OGDEN CITY, FARR WEST CITY

TAXING UNIT: 20, 145, 107

SCALE 1" = 200'


SALT LAKE PIPELINE CO  
{150020018 150020022}  
SALT LAKE PIPELINE COMPANY  
HAS A 16.5' STRIP ALONG  
APPROX. CENTERLINE OF R.O.W.

SEE BOOK 19, PAGE 41-2

WEBER INDUSTRIAL  
PARK PLAT 'B'

FARR WEST CITY LIMITS SEE BOOK 19, PAGE 65

SEE 190410076

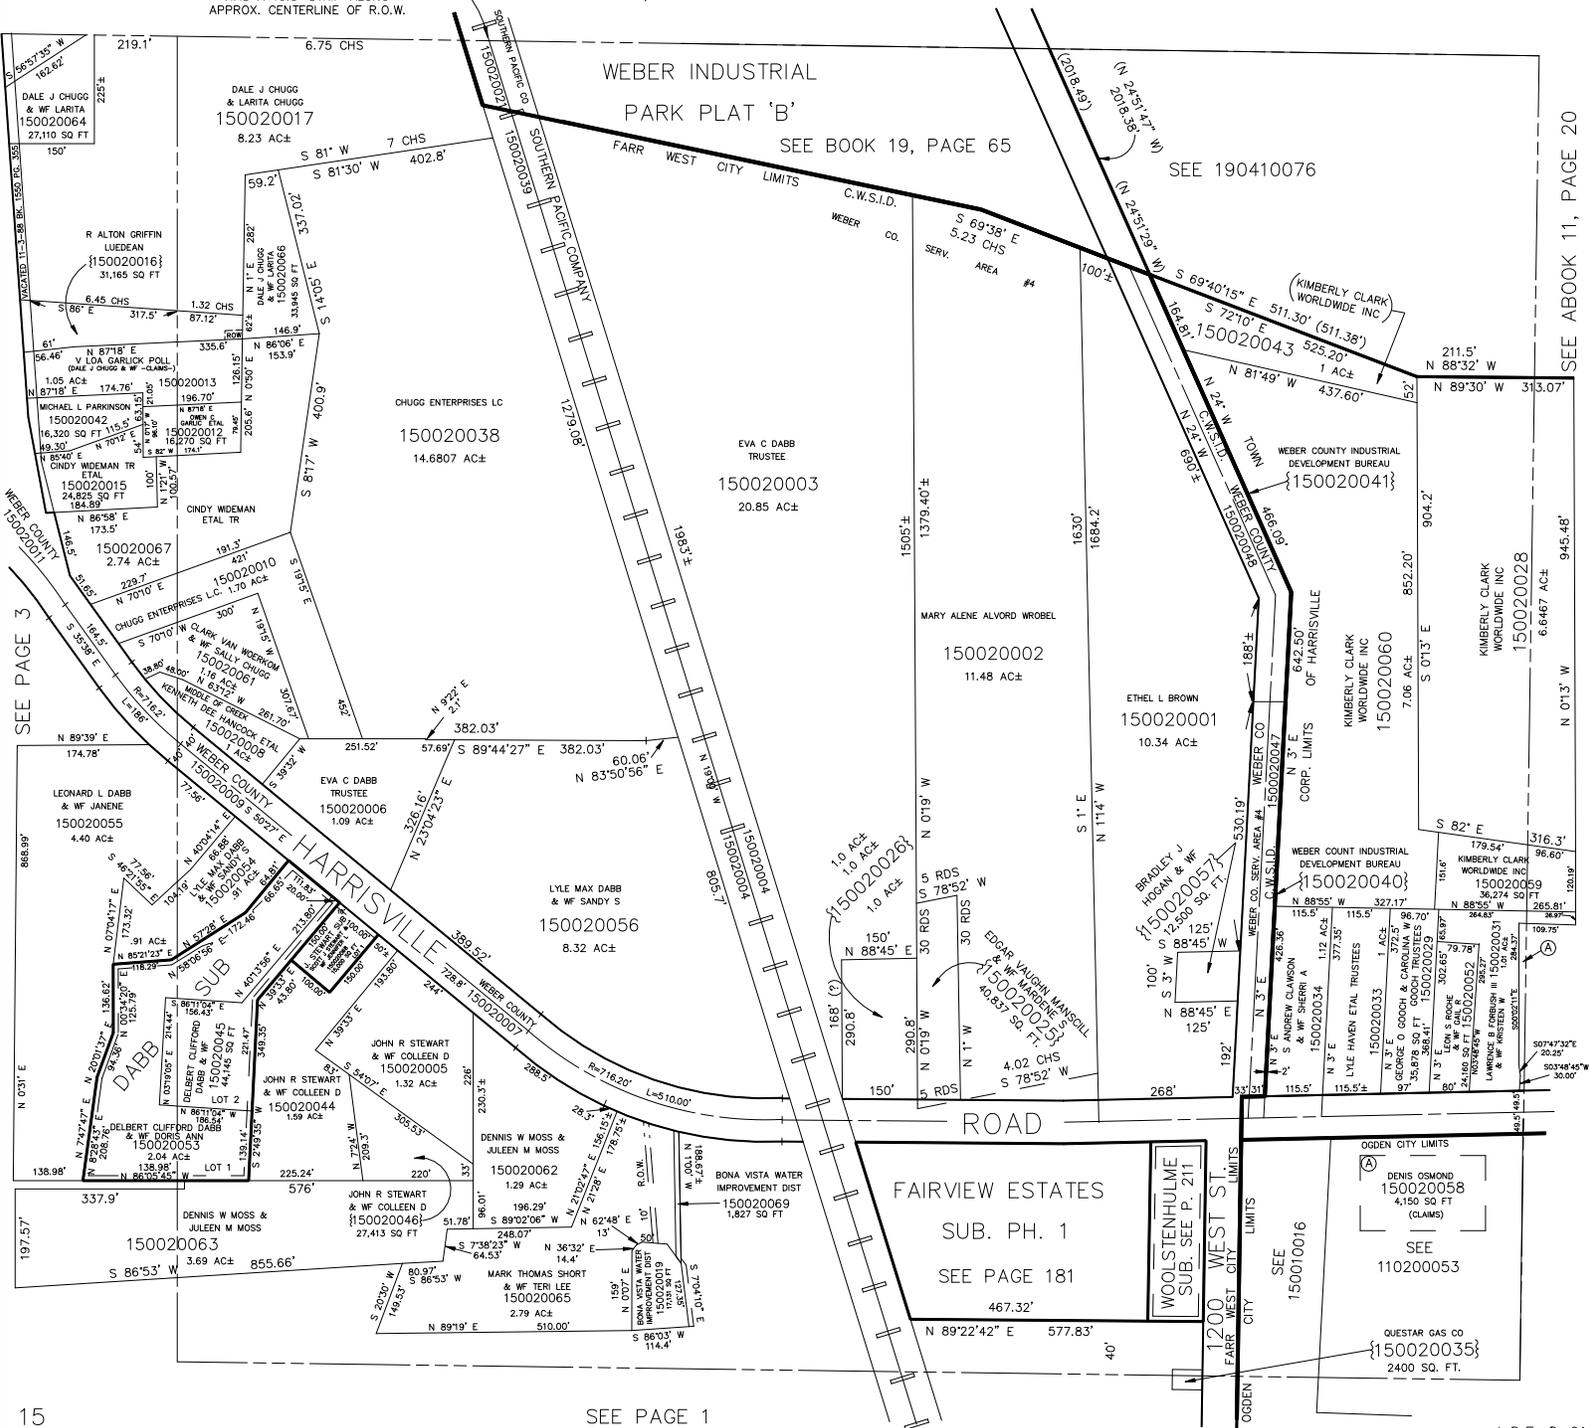

SEE ABOOK 11, PAGE 20

SEE PAGE 3

SEE PAGE 1