

N.E. 1/4
SECTION 1, T.6N., R.2W., S.L.B. & M.

IN HARRISVILLE CITY, OGDEN CITY, FARR WEST CITY

TAXING UNIT: 20, 145

SCALE 1" = 200'


SALT LAKE PIPELINE CO
150020018 150020022
TU 145 SALT LAKE PIPELINE COMPANY TU 145
HAS A 16.5' STRIP ALONG
APPROX. CENTERLINE OF R.O.W.

SEE BOOK 19, PAGE 41-2

WEBER INDUSTRIAL
PARK PLAT 'B'

SEE BOOK 19, PAGE 65

SEE 190410076

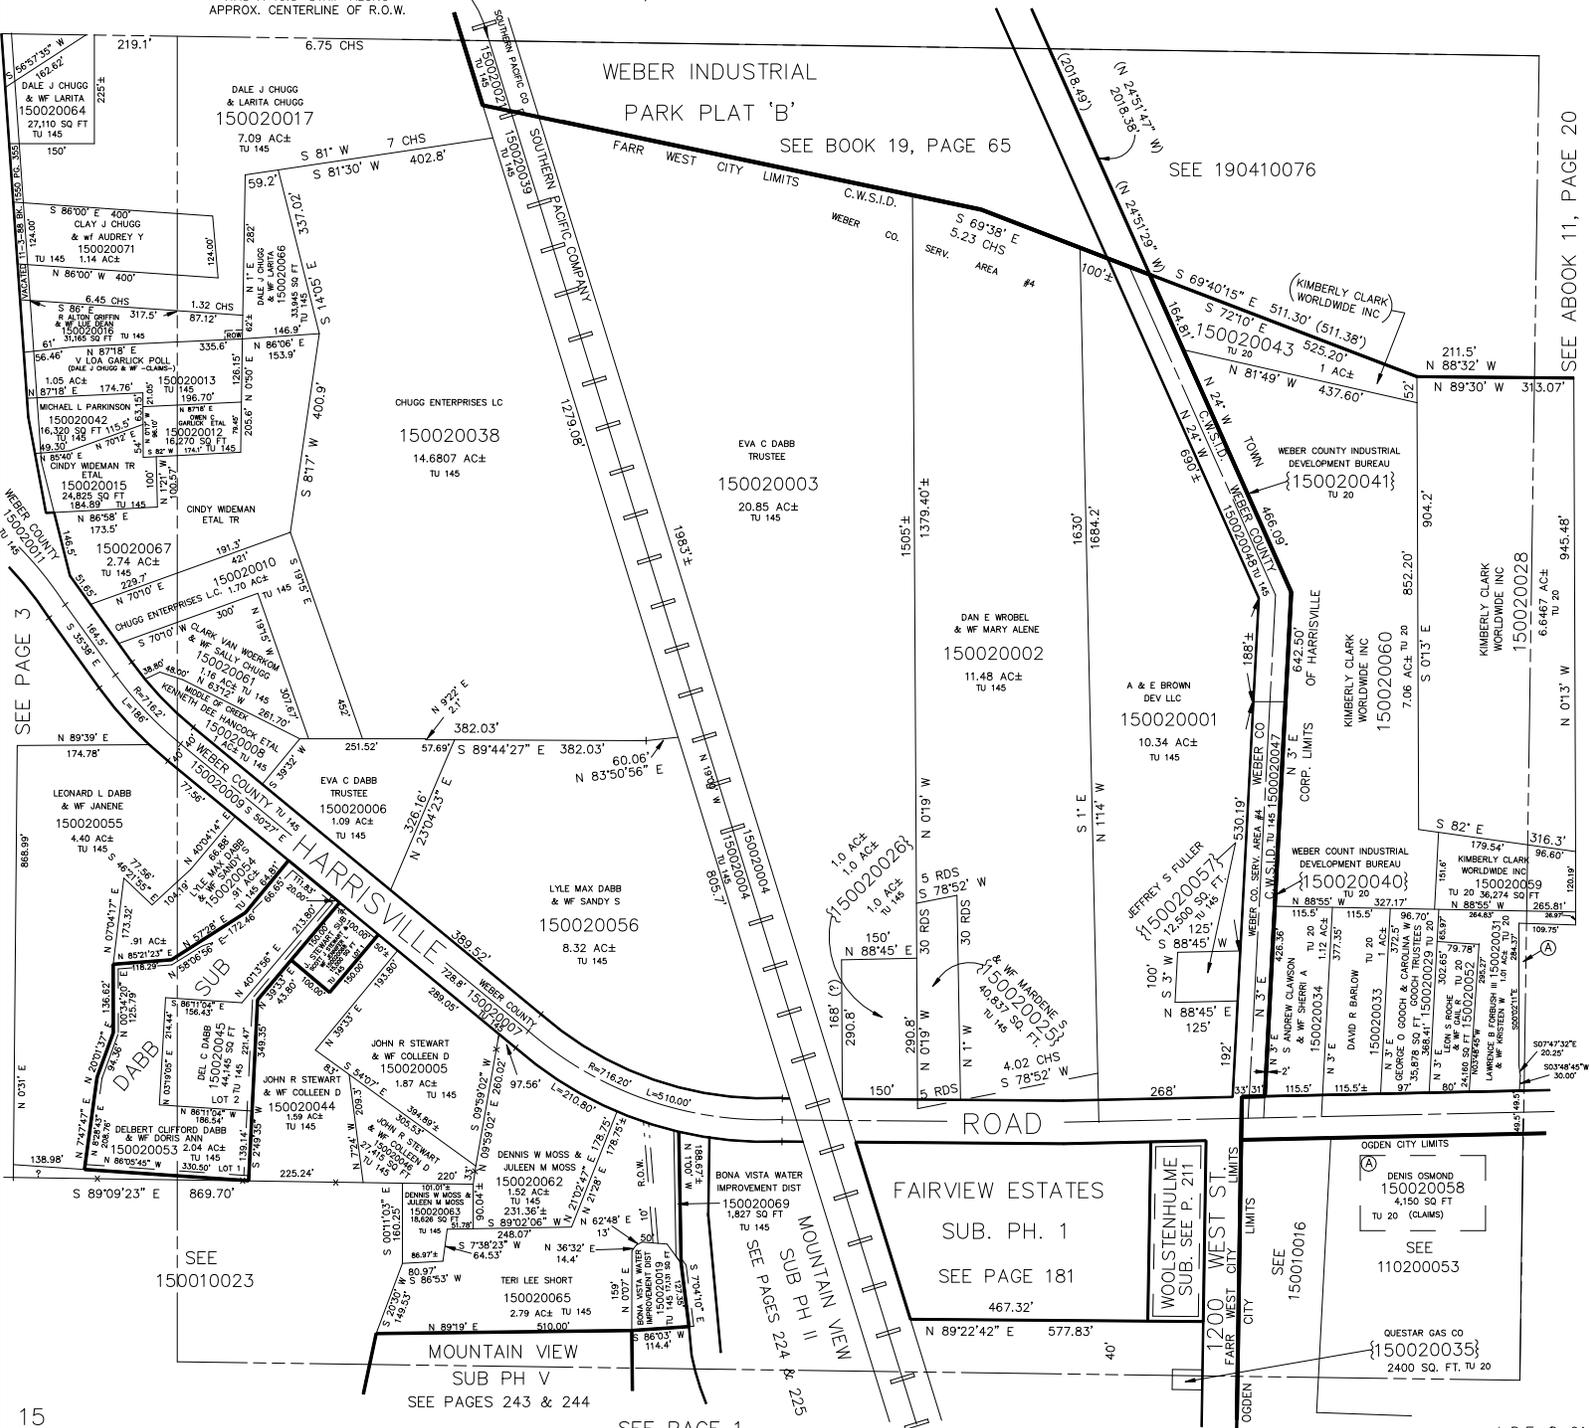

SEE PAGE 3

SEE 150010023

SEE PAGES 224 & 225

SEE PAGE 1

SEE ABOOK 11, PAGE 20