

N.W. 1/4
SECTION I, T. 6 N., R. 2 W., S. 1 B. & M.
FARR WEST CITY

TAXING UNIT: 145

SCALE 1" = 200'

PREFIX: 15-003

SEE BOOK 19, P. 42

ALLEN E. TAYLOR &
MARY TAYLOR, TRUSTEES

0003
21.95 AC. 1
TUI 45

SHELDON WAYNE
TAYLOR J.W.
SUZANNE BASSETT
0004 0003

HARRISVILLE ROAD

FARR WEST DRIVE


SEE P. 2

SEE PAGE 2

SEE PAGE 5

① EPIPHANY TAYLOR, SHELDON WAYNE
TAYLOR, JAMES T. TAYLOR & LYNITA
T. PRICE, TRUSTEES
TUI 45 0019 1.80 AC.

② SHELDON WAYNE TAYLOR, JAMES T.
TAYLOR & LYNITA T. PRICE, TRUSTEES
0004 0019 1.80 AC.

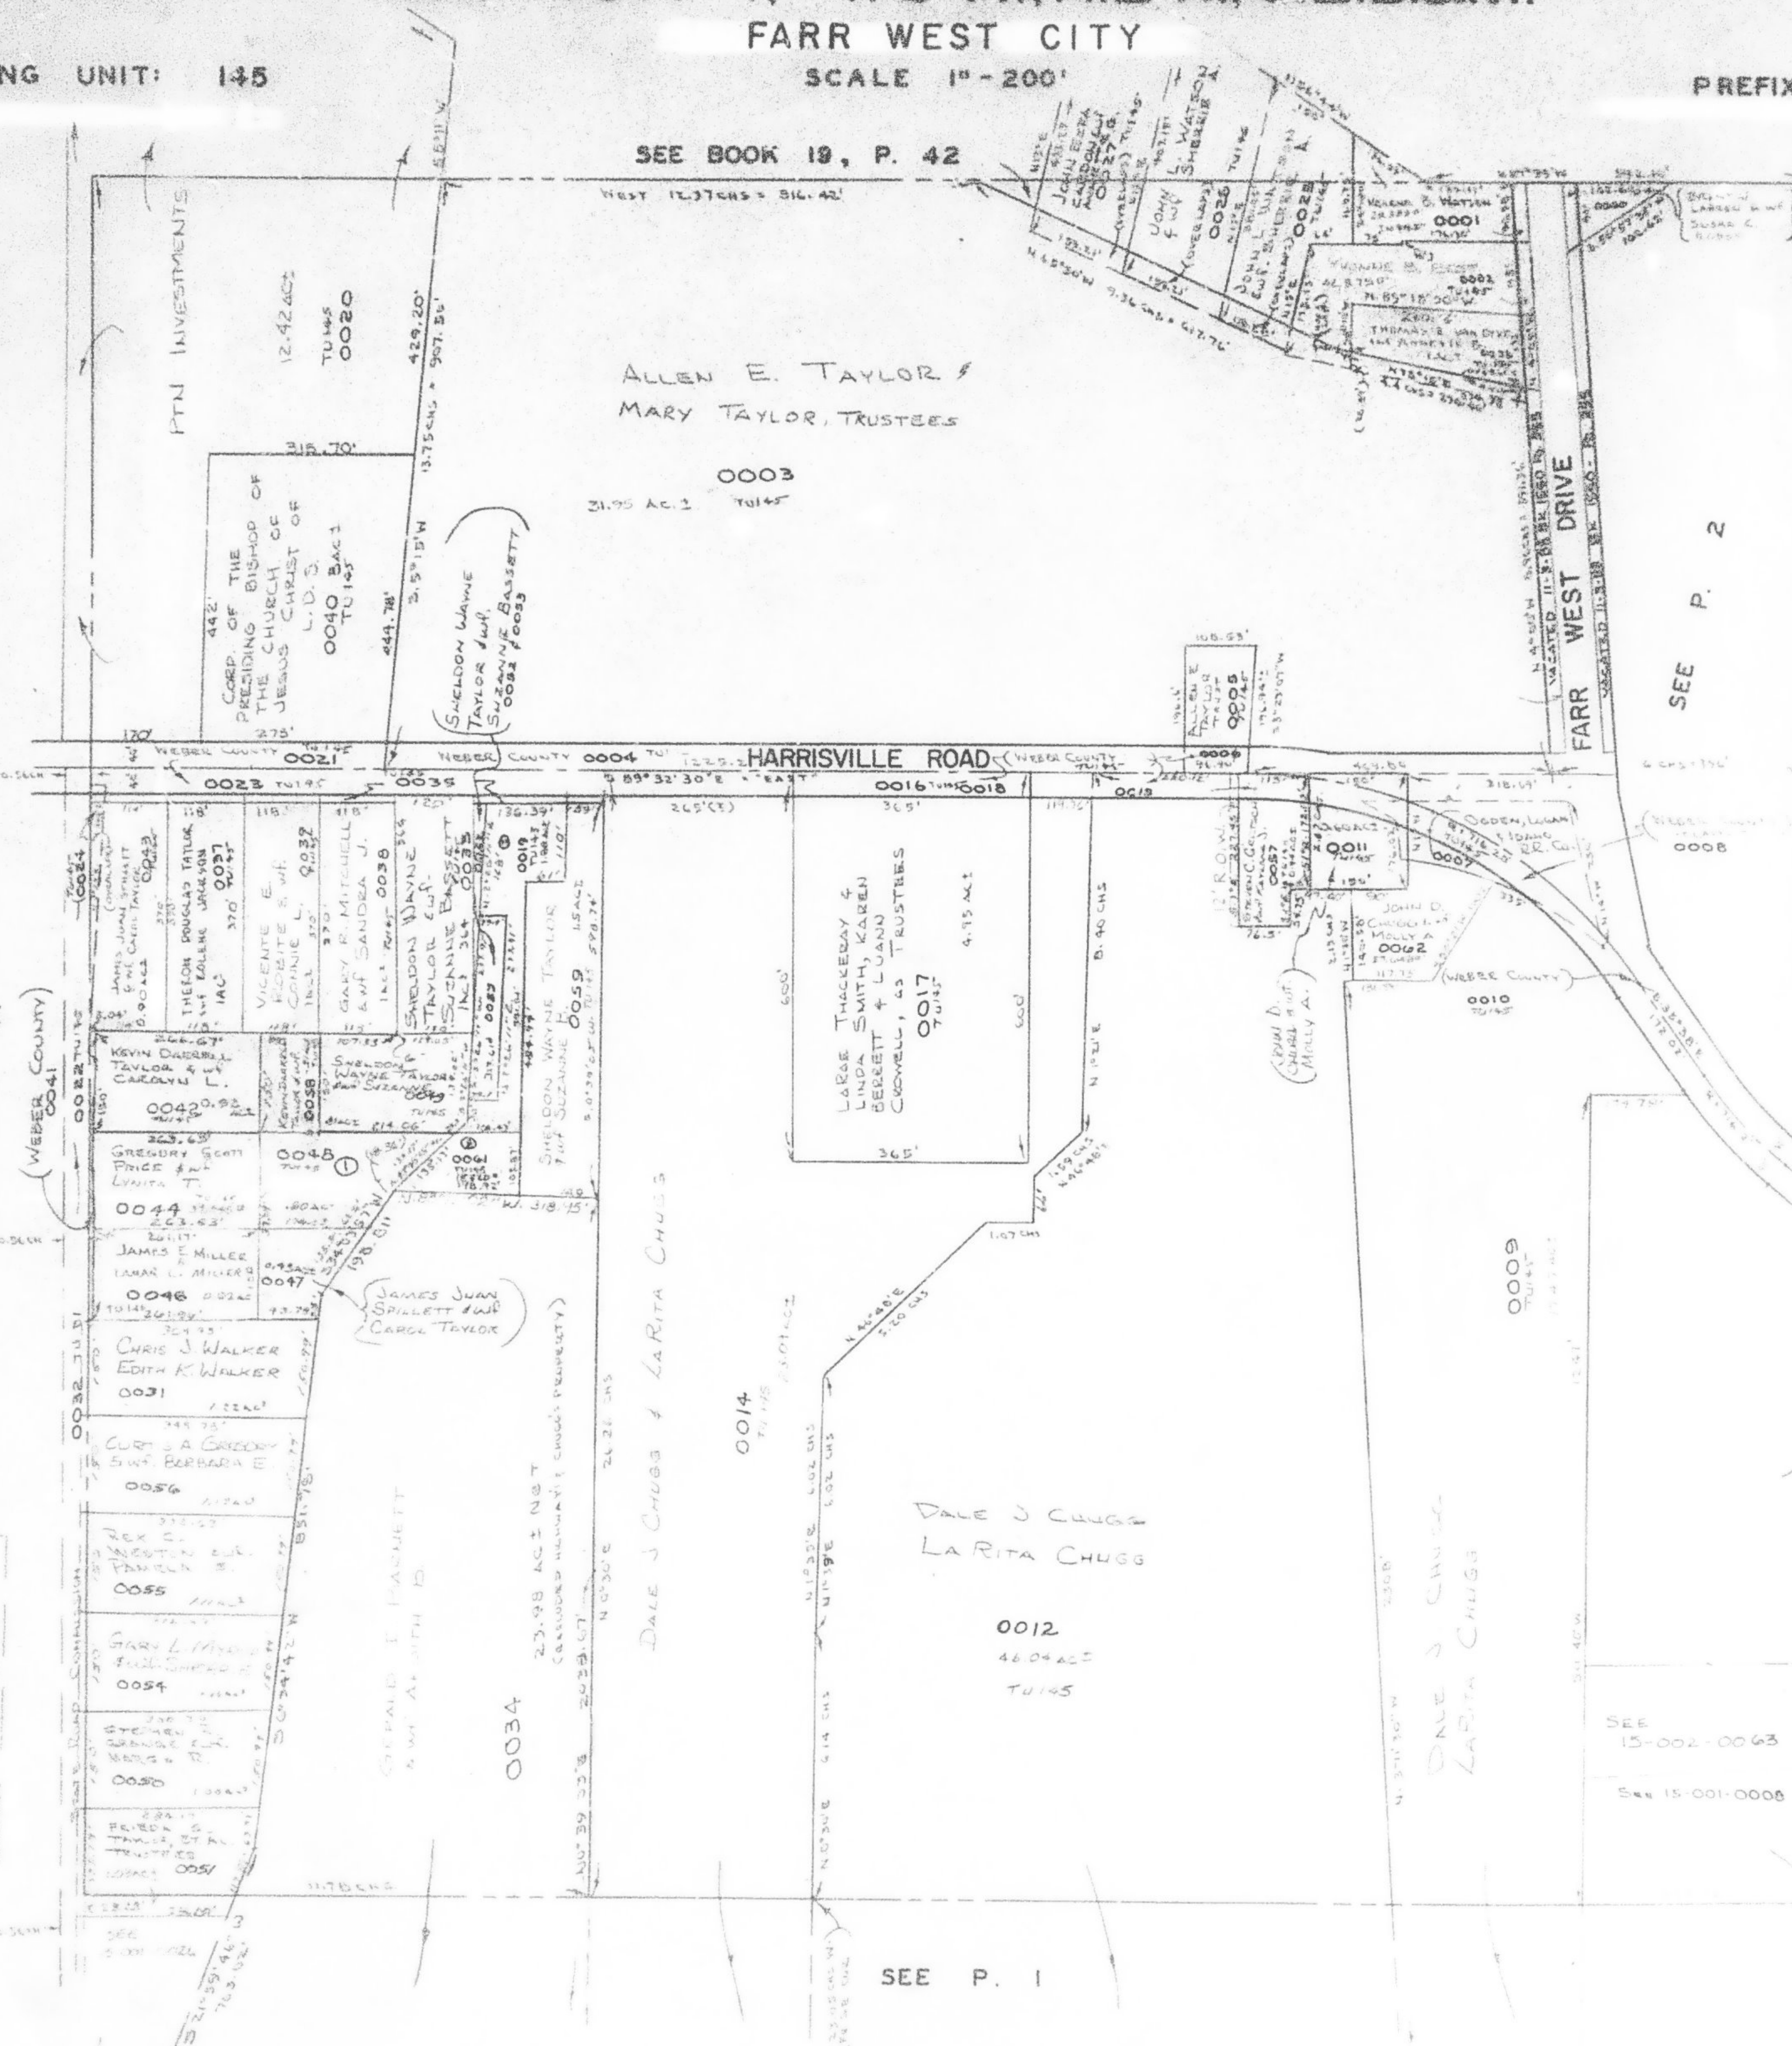

SEE P. 1