


N.W. 1/4
SECTION 1, T.6N., R.2W., S.L.B. & M.

IN FARR WEST CITY
SCALE 1" = 200'

TAXING UNIT: 145

SEE BOOK 19, PAGE 42

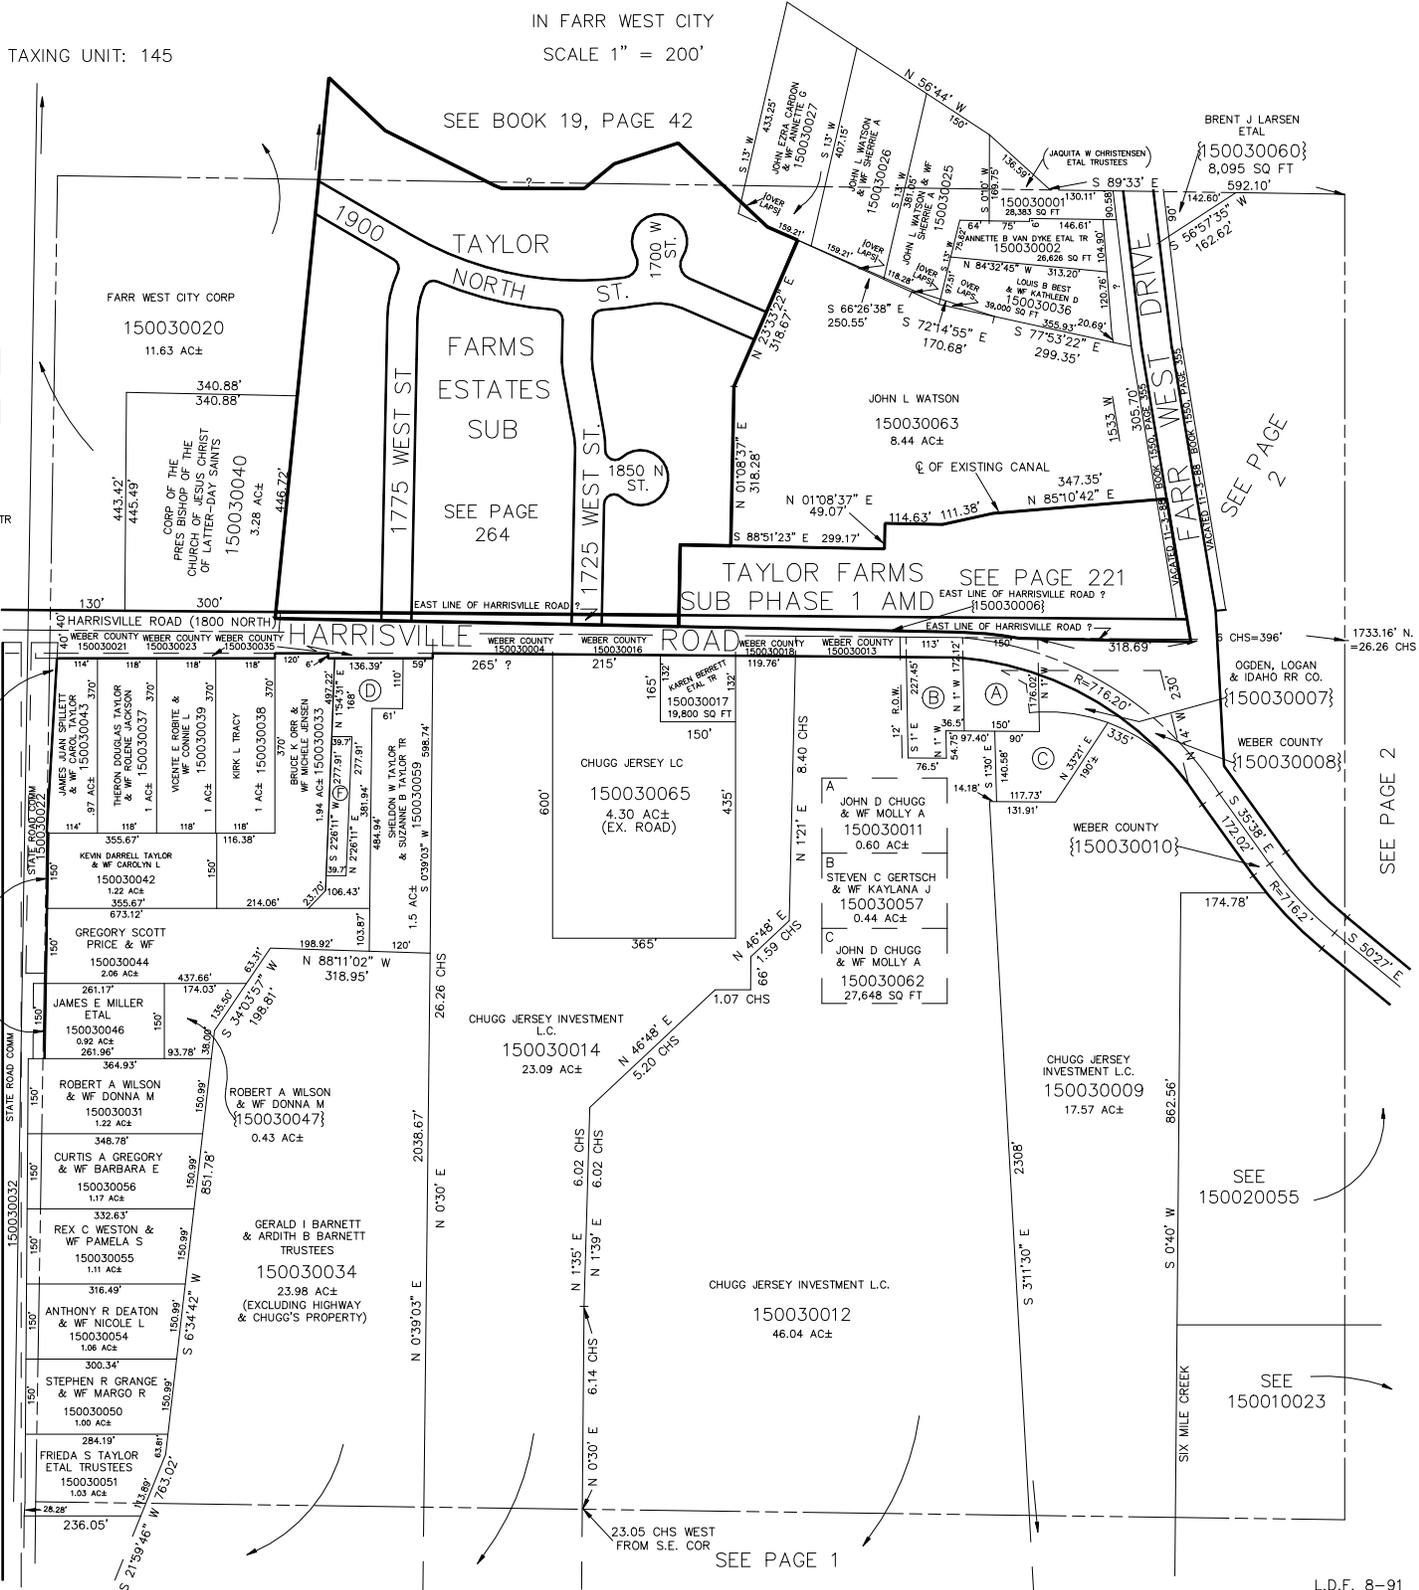

D
SHELDON WAYNE
TAYLOR & WF
150030019
1.88 AC±

F
SHELDON W TAYLOR
& SUZANNE B TAYLOR TR
150030053
317.61 SQ FT

BRENT J LARSEN
ETAL
150030060
8,095 SQ FT
592.10'

TAYLOR
NORTH ST.
FARMS
ESTATES
SUB
SEE PAGE
264

TAYLOR FARMS
SUB PHASE 1 AND
SEE PAGE 221

SEE PAGE
2

SEE PAGE 5

SEE PAGE 2

SEE PAGE 1