


N.W. 1/4
SECTION 1, T.6N., R.2W., S.L.B. & M.

IN FARR WEST CITY
SCALE 1" = 200'

TAXING UNIT: 145

SEE BOOK 19, PAGE 42

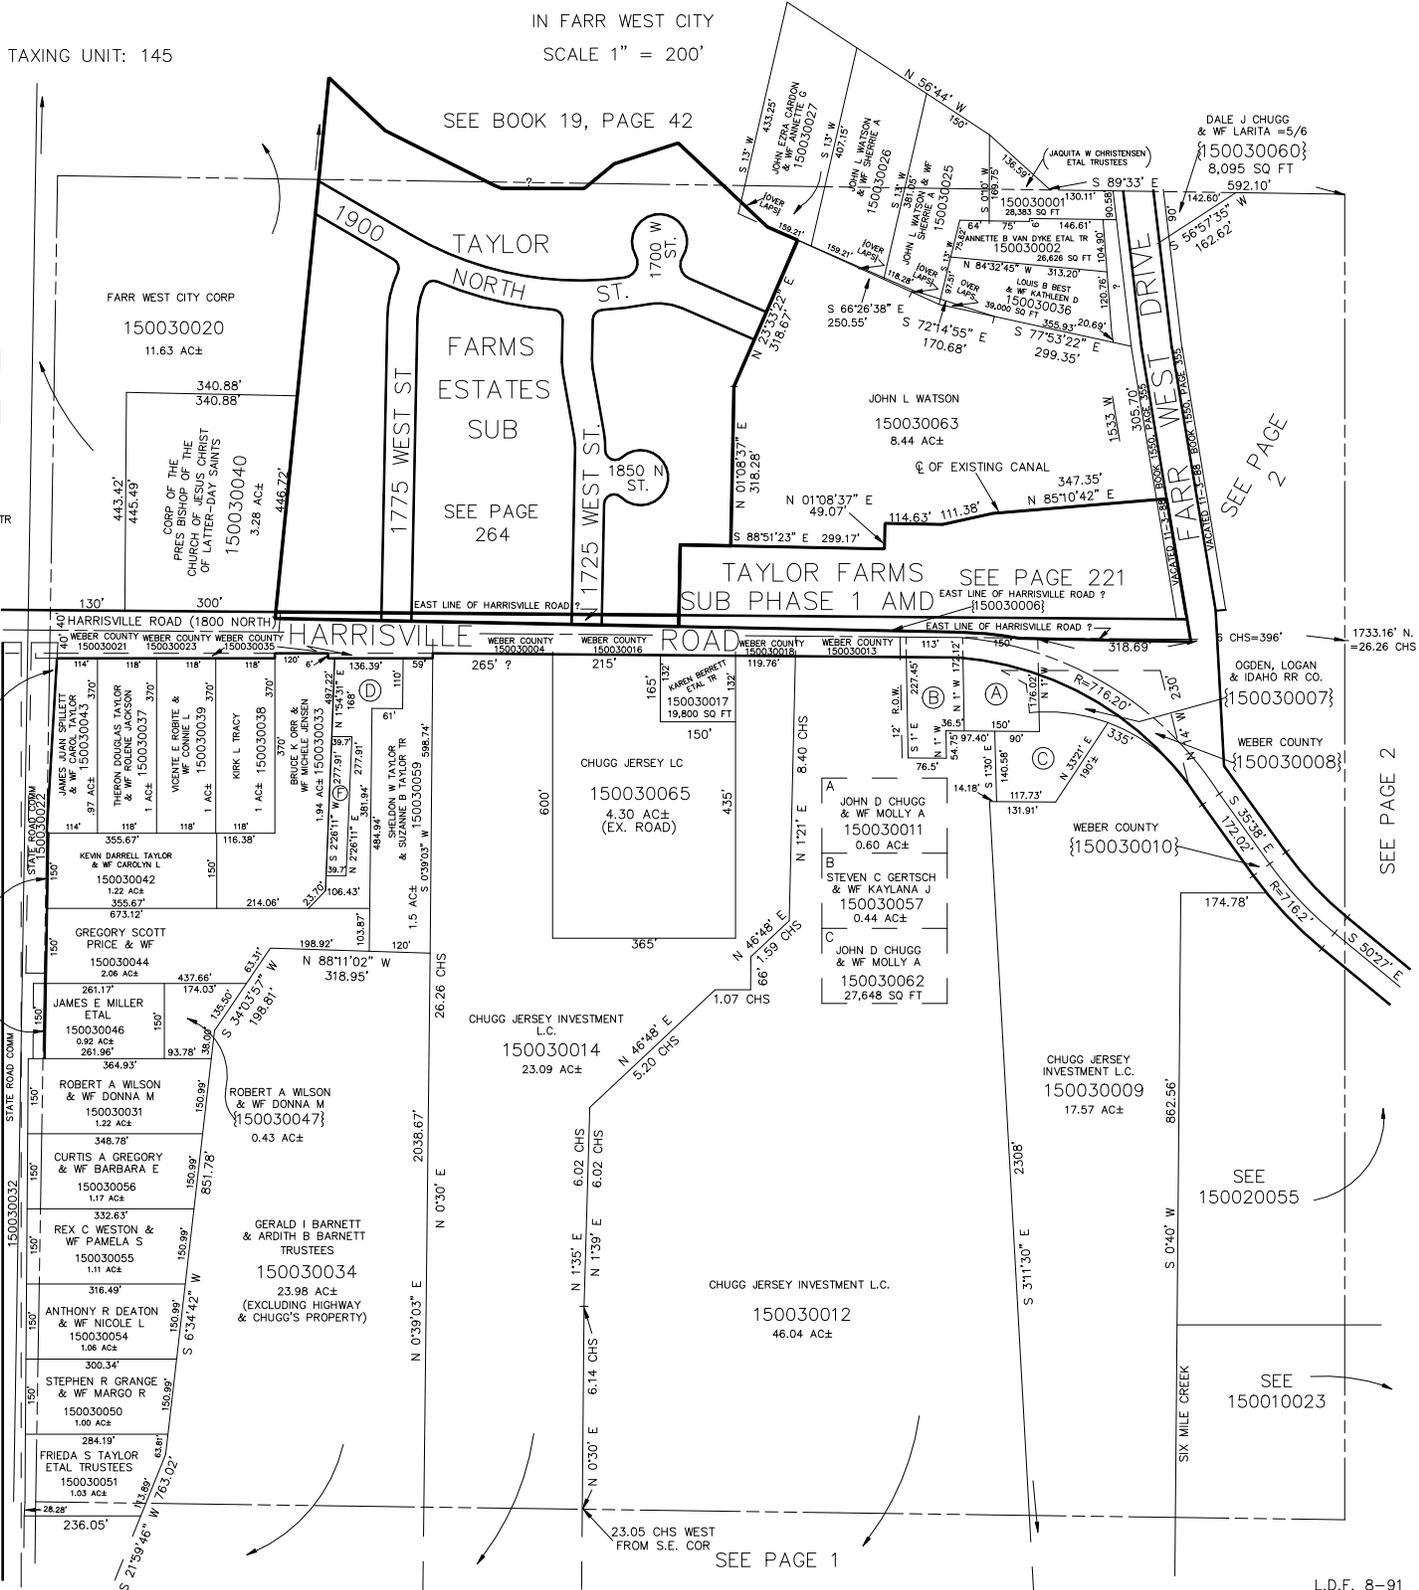

D
SHELDON WAYNE
TAYLOR & WF
150030019
1.88 AC±

F
SHELDON W TAYLOR
& SUZANNE B TAYLOR TR
150030053
317.61 SQ FT

DALE J CHUGG
& WF LARITA =5/6
150030060
8,095 SQ FT
592.10'

TAYLOR
FARMS
ESTATES
SUB
SEE PAGE
264

TAYLOR FARMS
SUB PHASE 1 AND
SEE PAGE 221

FARR WEST CITY CORP
150030020
11.63 AC±

PRE-CORP OF THE
CHURCH OF JESUS CHRIST
OF LATTER-DAY SAINTS
150030040
3.28 AC±

CHUGG JERSEY LC
150030065
4.30 AC±
(EX. ROAD)

A JOHN D CHUGG
& WF MOLLY A
150030011
0.60 AC±
B STEVEN C GERTSCH
& WF KAYLANA J
150030057
0.44 AC±
C JOHN D CHUGG
& WF MOLLY A
150030062
27,648 SQ FT

CHUGG JERSEY INVESTMENT
L.C.
150030014
23.09 AC±

CHUGG JERSEY INVESTMENT L.C.
150030009
17.57 AC±

ROBERT A WILSON
& WF DONNA M
150030031
1.22 AC±

GERALD I BARNETT
& ARDITH B BARNETT
TRUSTEES
150030034
23.98 AC±
(EXCLUDING HIGHWAY
& CHUGG'S PROPERTY)

ROBERT A WILSON
& WF DONNA M
150030031
1.22 AC±

REX C WESTON &
WF PAMELA S
150030055
1.11 AC±

ANTHONY R DEATON
& WF NICOLE L
150030054
1.08 AC±

FRIEDA S TAYLOR
ETAL TRUSTEES
150030051
1.63 AC±

OGDEN, LOGAN
& IDAHO RR CO.
150030007

WEBER COUNTY
150030008

WEBER COUNTY
150030010

SEE
150020055

SEE
150010023

SEE PAGE 5

SEE PAGE 2

SEE PAGE 1

SEE PAGE 2