

SECTION 2, T.6N., R.2W., S.L.B. & M.


IN FARR WEST CITY

SCALE 1" = 400'

TAXING UNIT: 16, 145

SEE BOOK 19, PAGE 39-2

SEE BOOK 19, PAGE 40

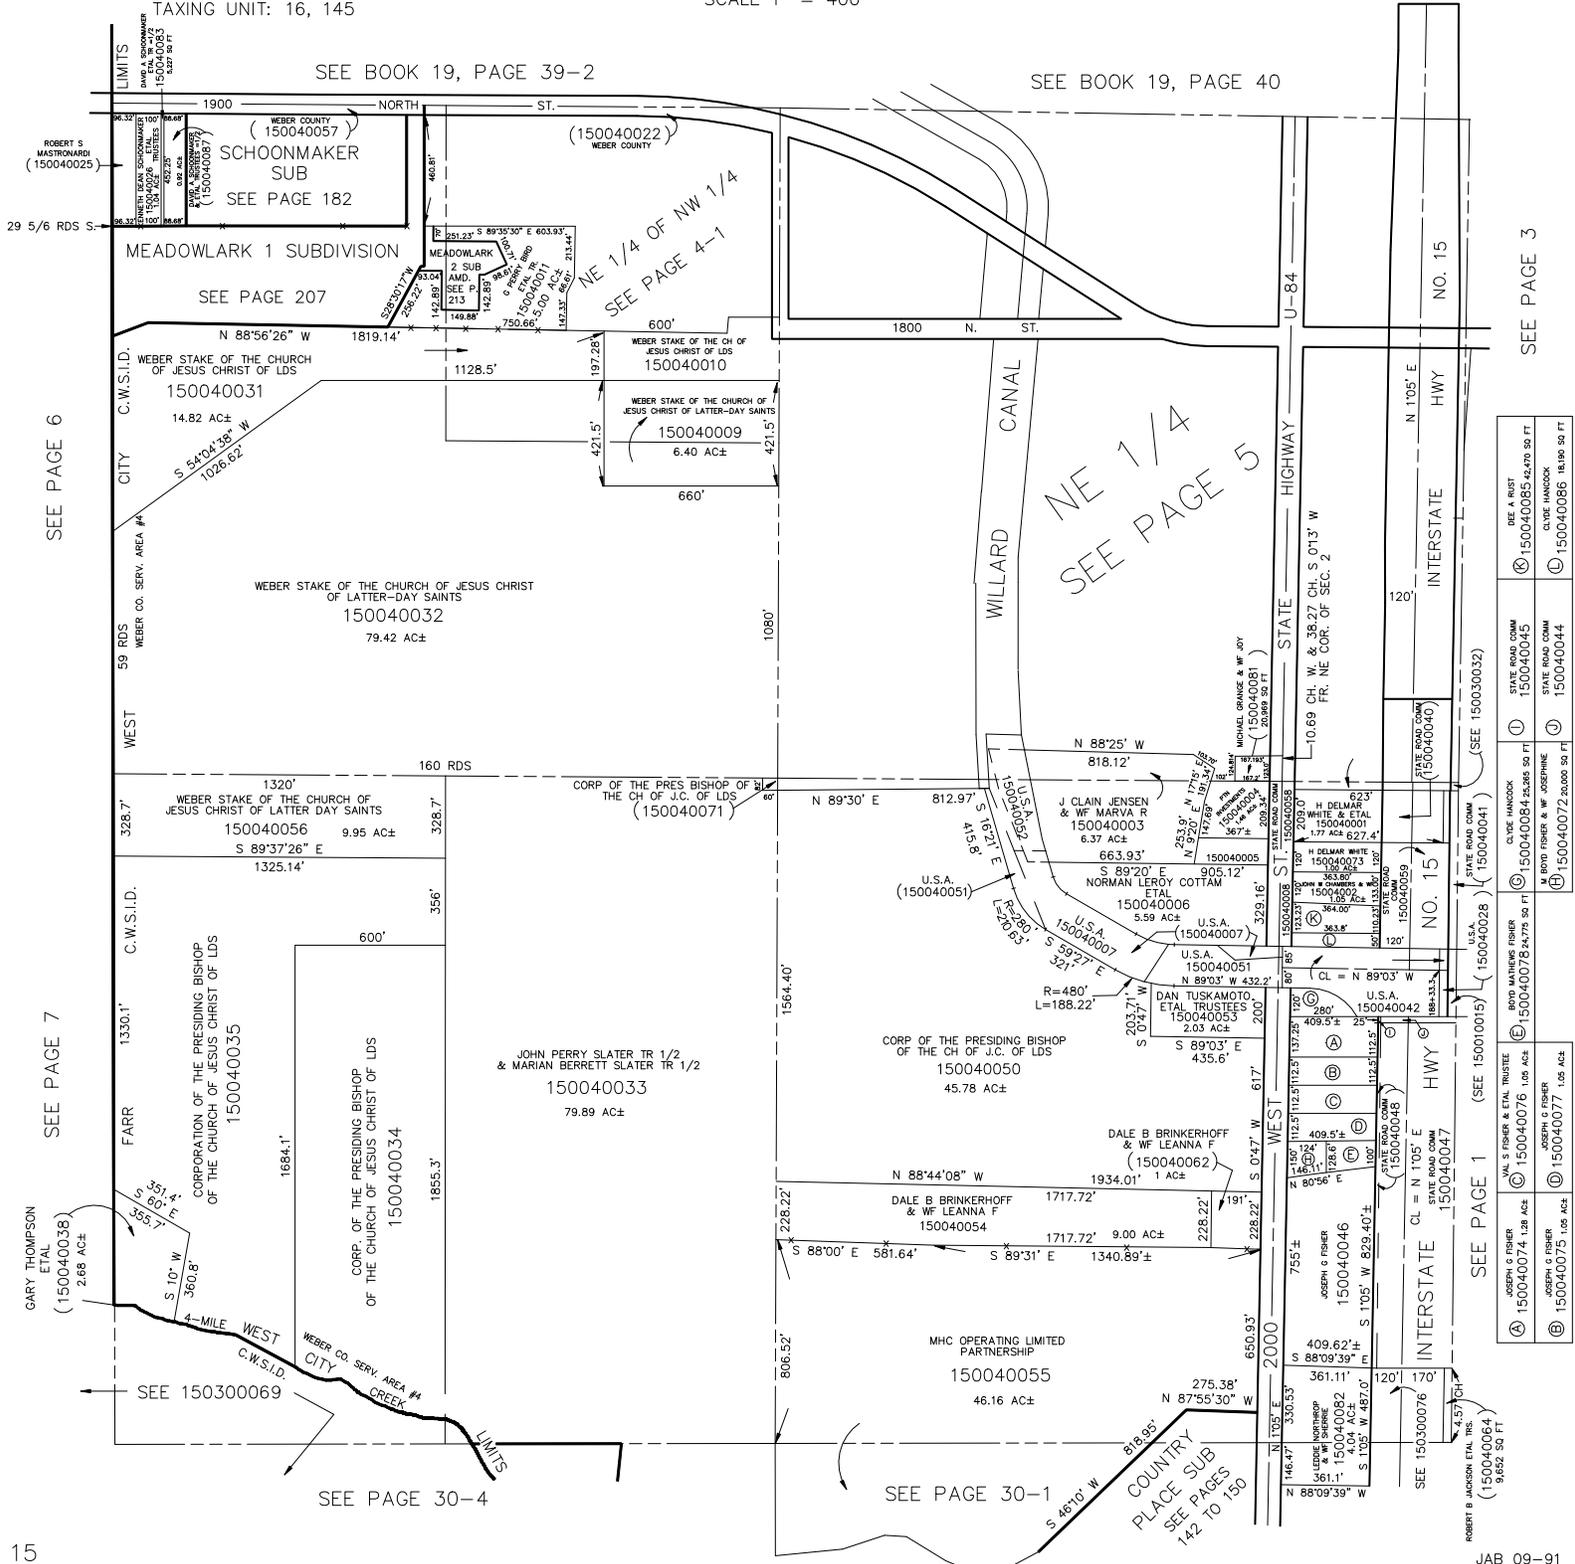

SEE PAGE 3


SEE PAGE 1 (SEE 150010015) (150040028) (150040041) (SEE 150030032)