

SECTION 2, T.6N., R.2W., S.L.B. & M.


IN FARR WEST CITY & MARRIOTT-SLATERVILLE CITY

SCALE 1" = 400'

TAXING UNIT: 145

SEE BOOK 19, PAGE 39-2

SEE BOOK 19, PAGE 40

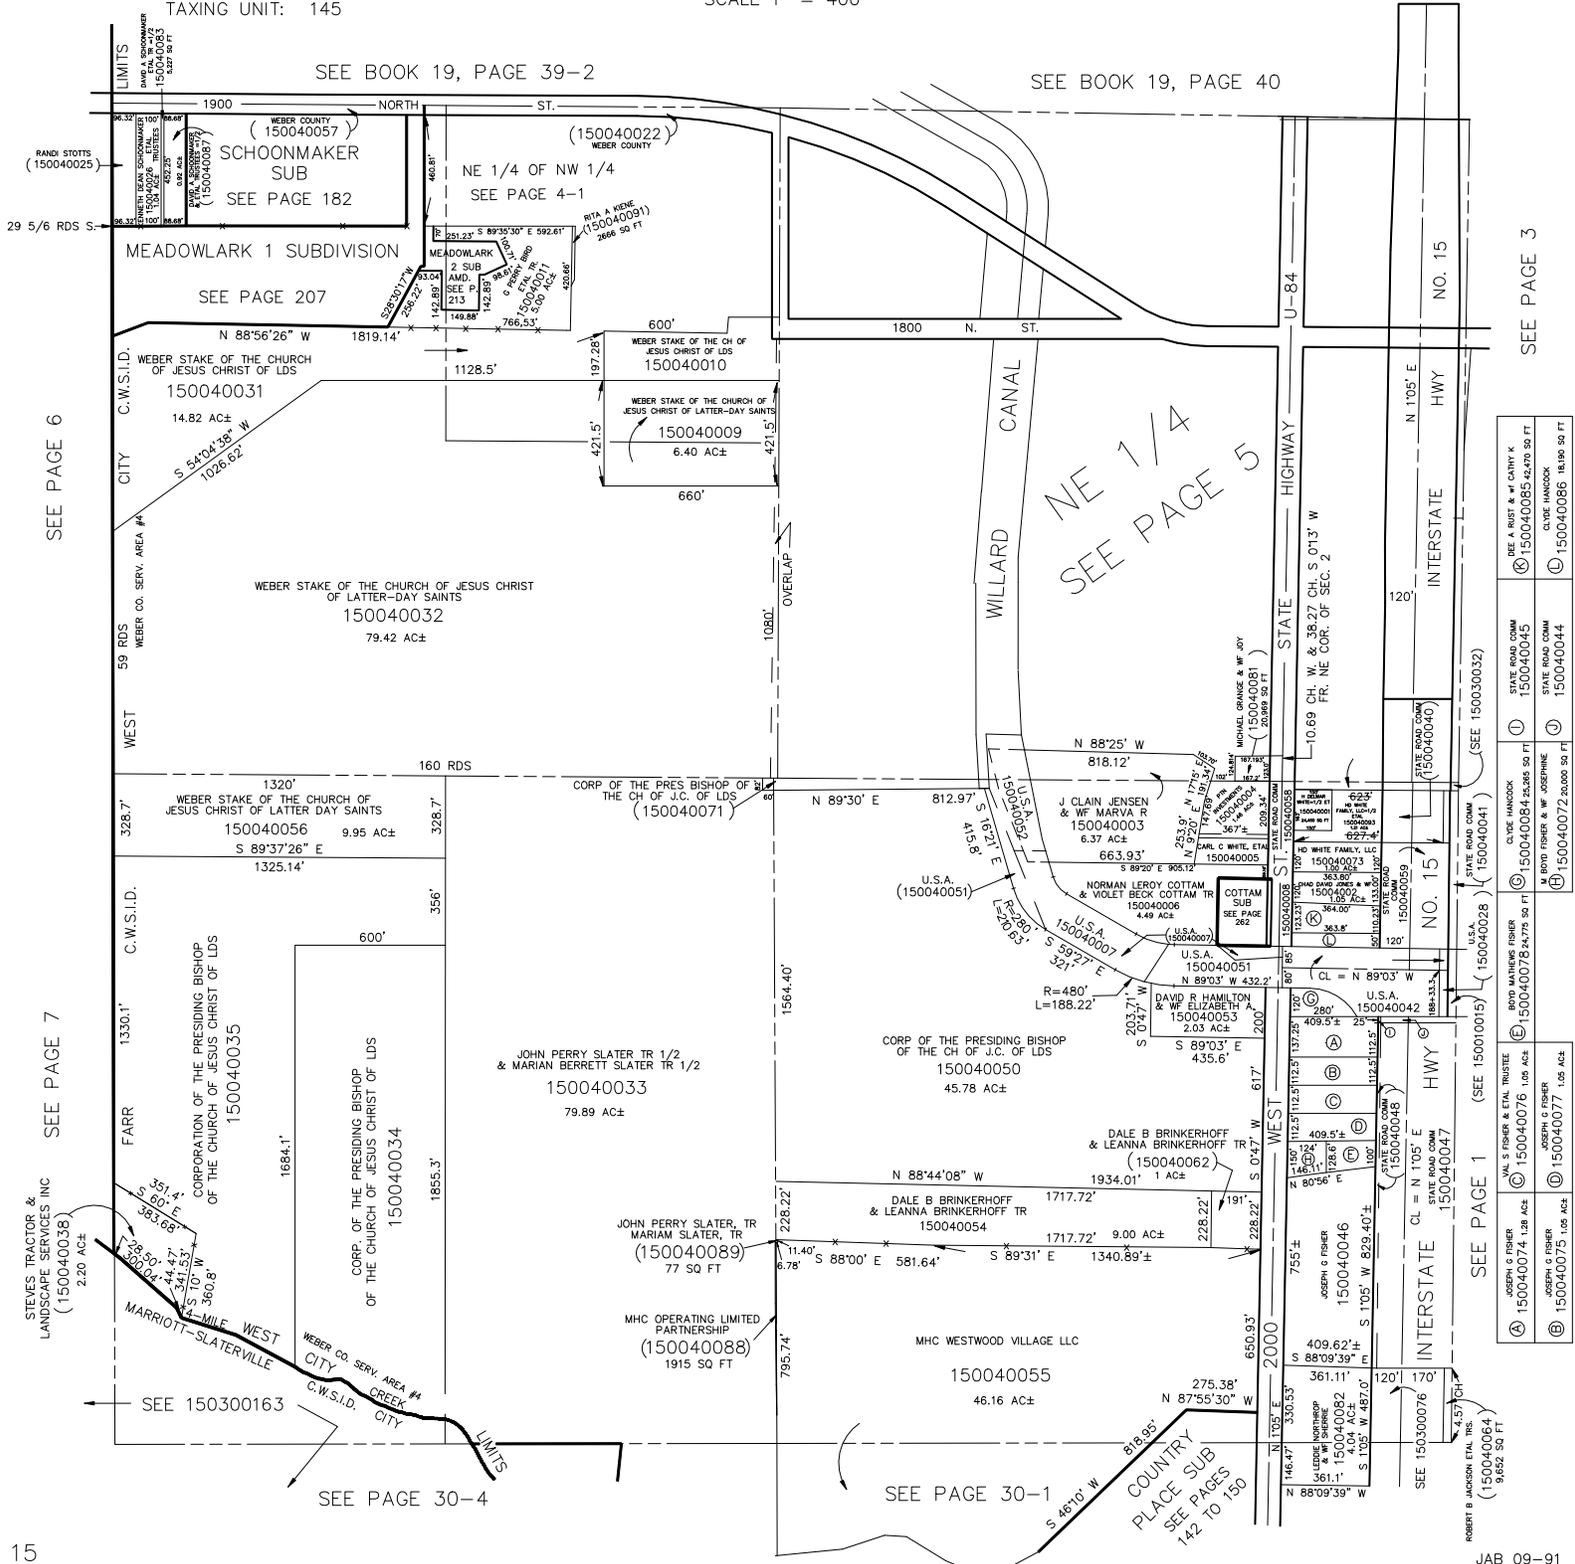

SEE PAGE 6

SEE PAGE 7

SEE PAGE 30-4

SEE PAGE 30-1

NE 1/4
SEE PAGE 5

SEE PAGE 3

SEE PAGE 1

150040022	150040010	150040009	150040031	150040032	150040056	150040033	150040034	150040050	150040054	150040089	150040088	150040055	150040062	150040046	150040076	150040077	150040075	150040064	
