

SECTION 2, T.6N., R.2W., S.L.B. & M.


IN FARR WEST CITY & MARRIOTT-SLATERVILLE CITY

SCALE 1" = 400'

TAXING UNIT: 145

SEE BOOK 19, PAGE 39-2

SEE BOOK 19, PAGE 40

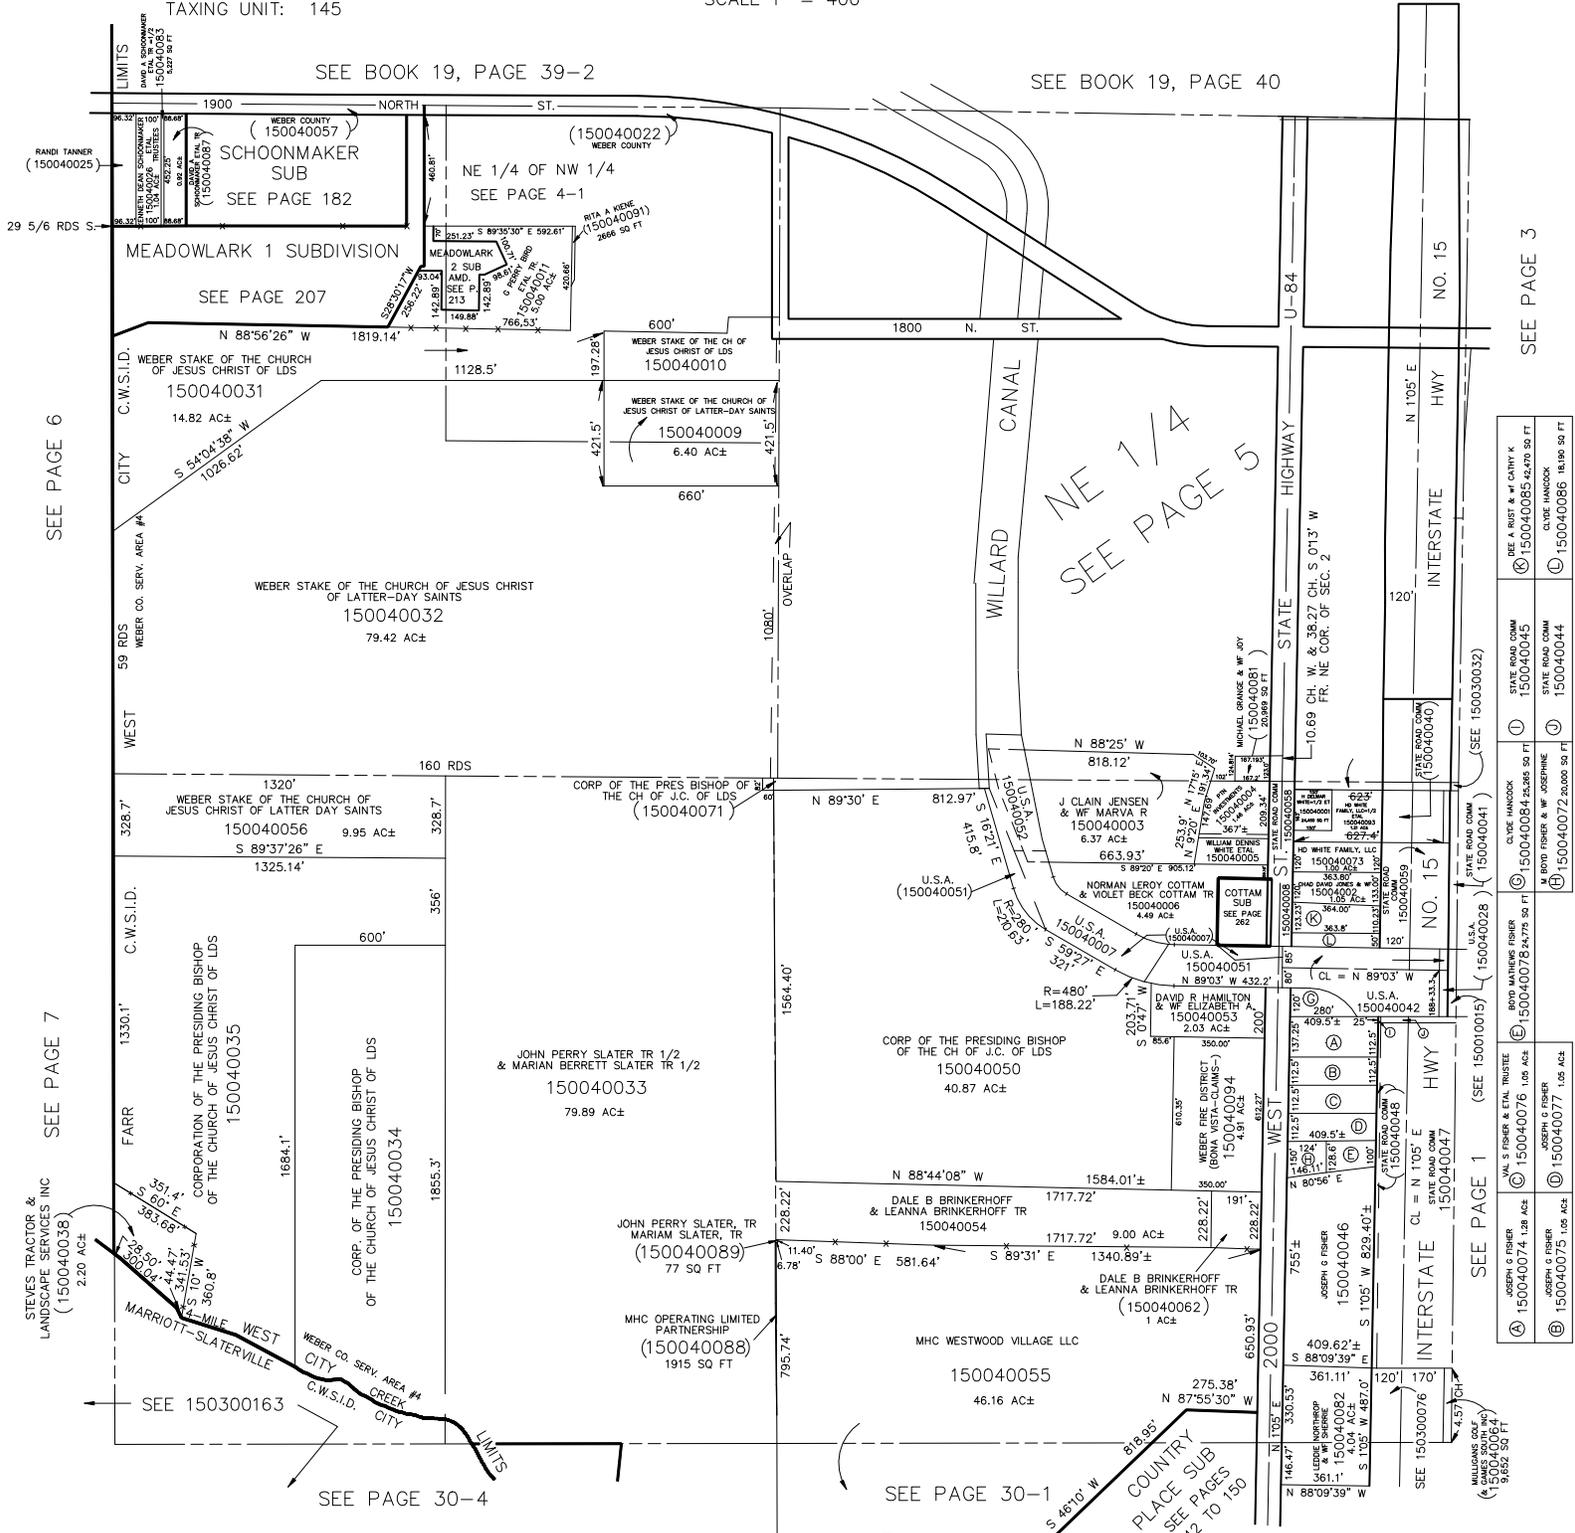

SEE PAGE 6

SEE PAGE 7

SEE PAGE 3


