

SECTION 2, T.6N., R.2W., S.L.B. & M.


IN FARR WEST CITY & MARRIOTT-SLATERVILLE CITY

SCALE 1" = 400'

TAXING UNIT: 145

SEE BOOK 19, PAGE 39-2

SEE BOOK 19, PAGE 40

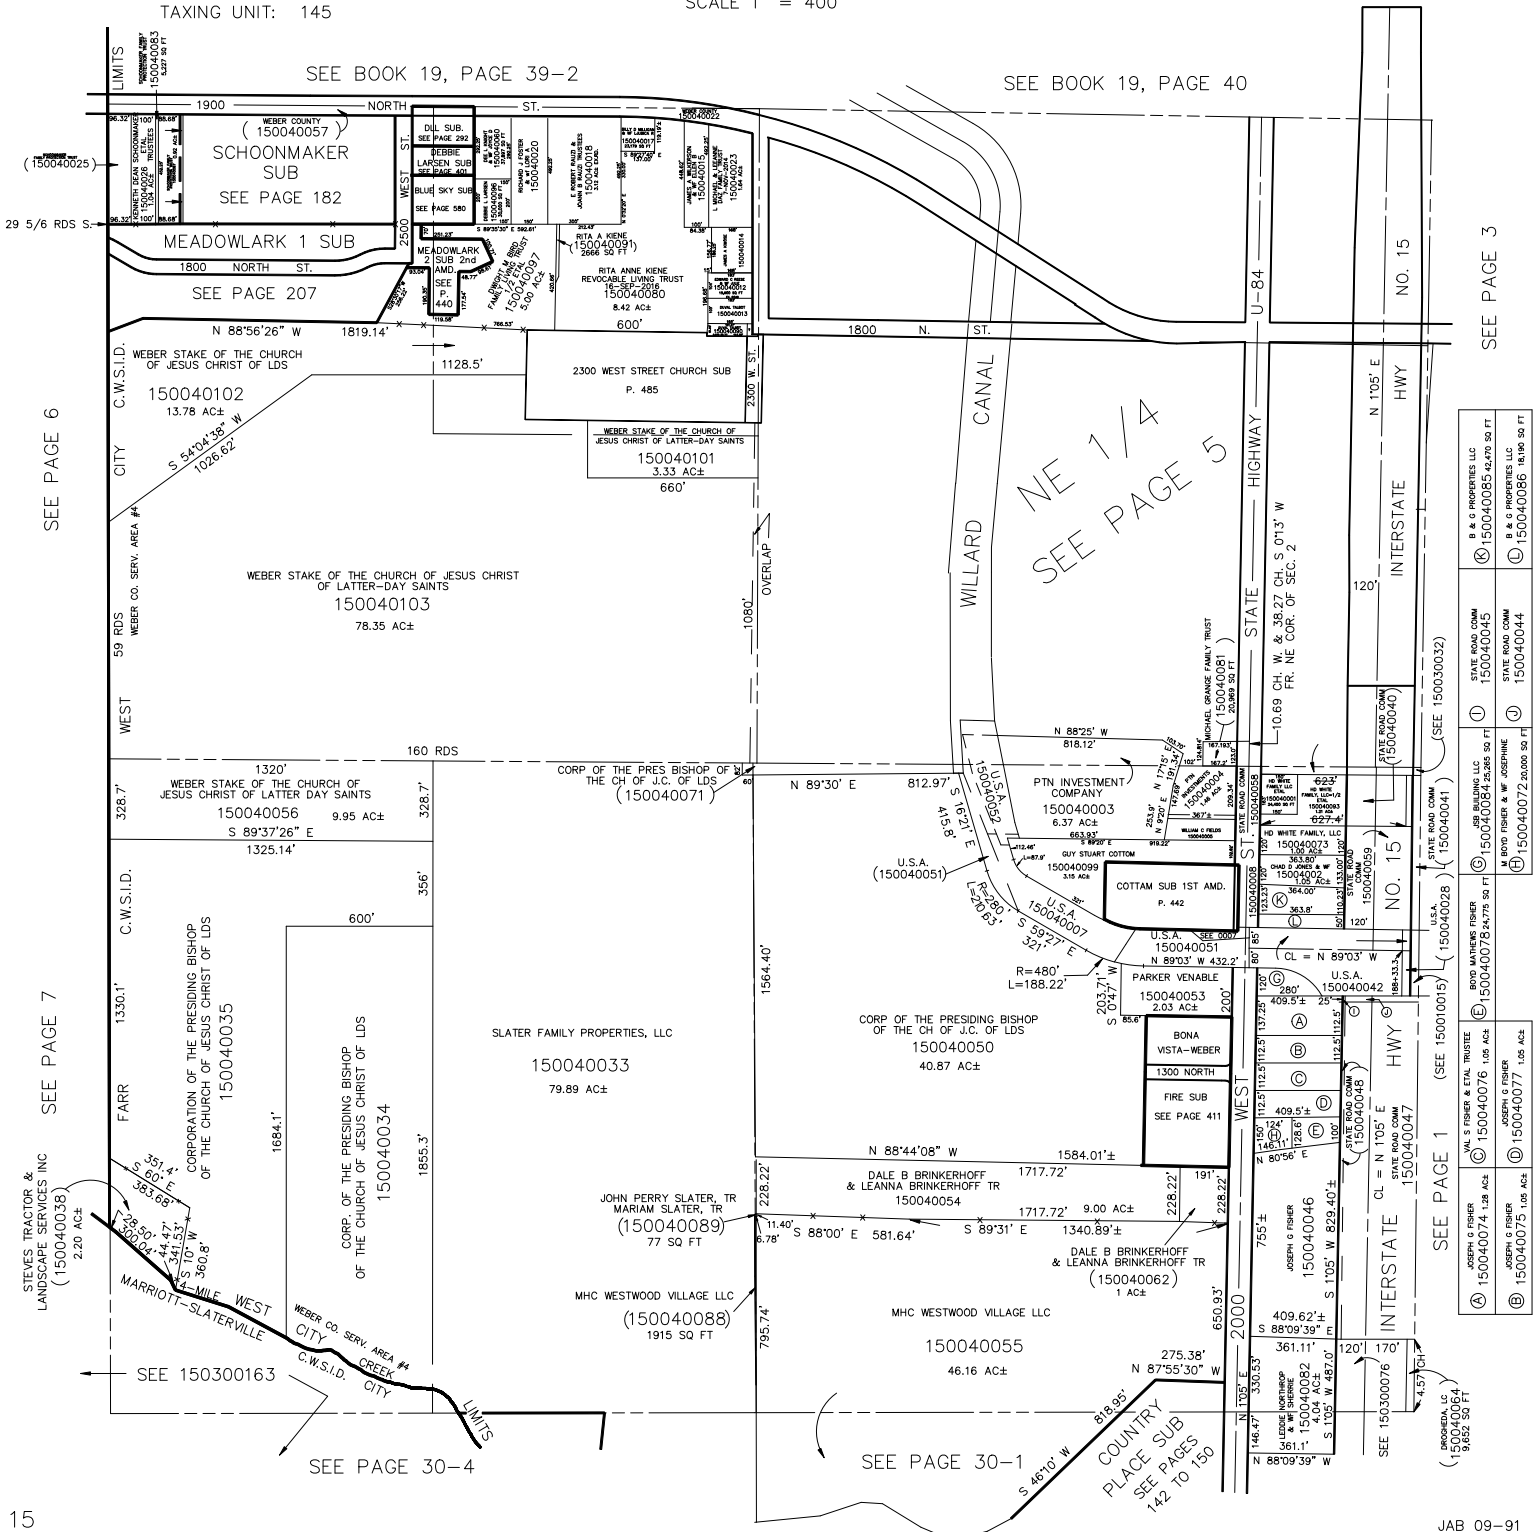

Parcel ID	Owner	Area
150040102	Weber Stake of the Church of Jesus Christ of Latter-day Saints	13.78 AC±
150040101	Weber Stake of the Church of Jesus Christ of Latter-day Saints	3.33 AC±
150040103	Weber Stake of the Church of Jesus Christ of Latter-day Saints	78.35 AC±
150040056	Weber Stake of the Church of Jesus Christ of Latter-day Saints	9.95 AC±
150040033	Slater Family Properties, LLC	79.89 AC±
150040089	John Perry Slater, Tr Mariam Slater, Tr	77 SQ FT
150040088	MHC Westwood Village LLC	1915 SQ FT
150040055	MHC Westwood Village LLC	46.16 AC±
