


SECTION 2, T.6N., R.2W., S.L.B. & M.

IN FARR WEST CITY & MARIOTT-SLATERVILLE CITY

TAXING UNIT: 145

SCALE 1" = 400'

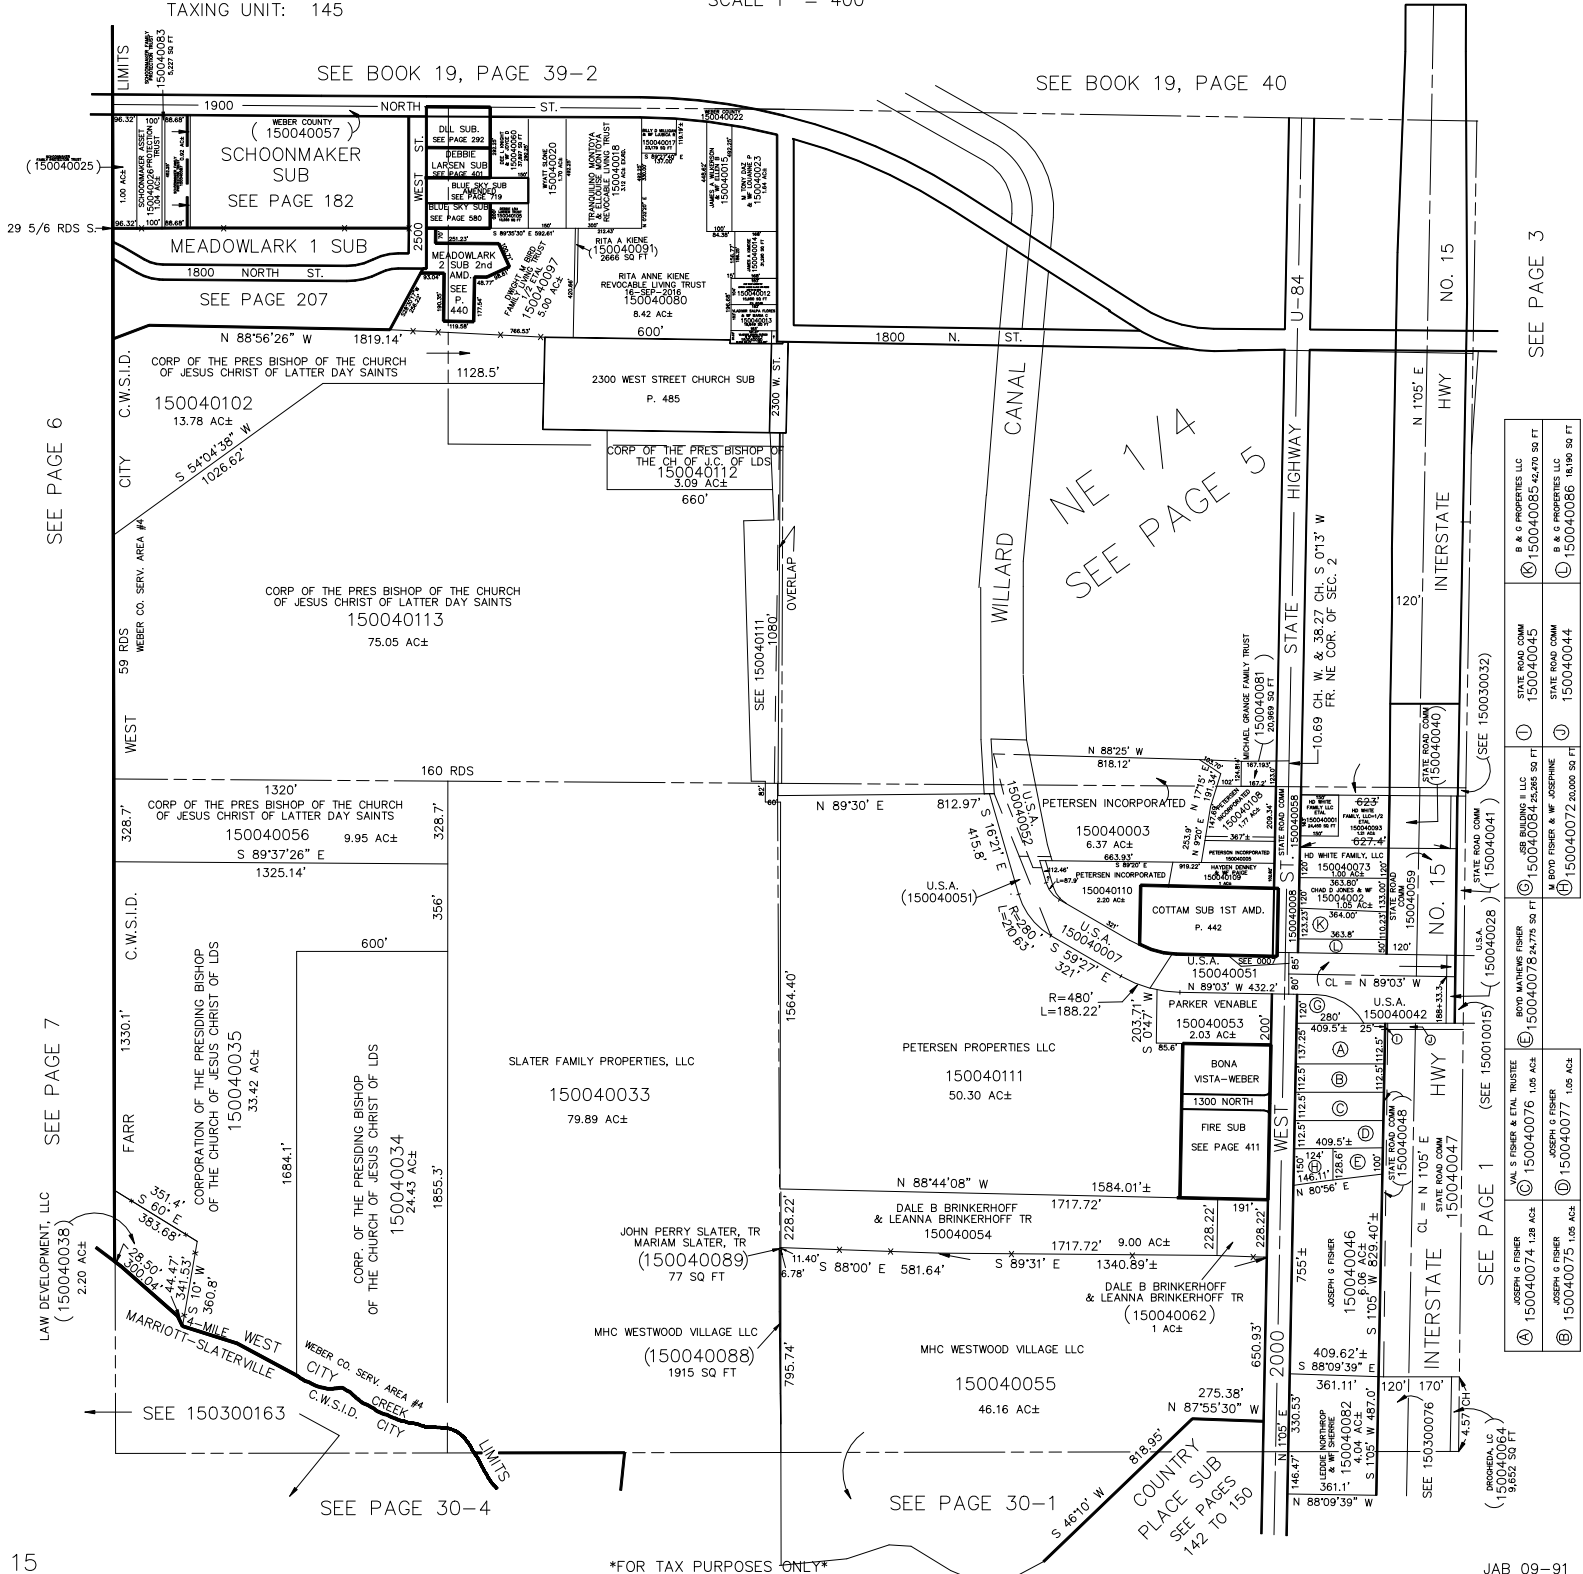

FOR TAX PURPOSES ONLY

SEE PAGE 1	SEE PAGE 2	
