

NE 1/4

SECTION 2, T.6N., R.2W., S.L.B. & M.


IN FARR WEST CITY SCALE 1" = 200'

TAXING UNIT: 81, 145

SEE BOOK 19, PAGE 40

2738.24'

GARY A BROWN & WF DYANN (150050063) TU 145

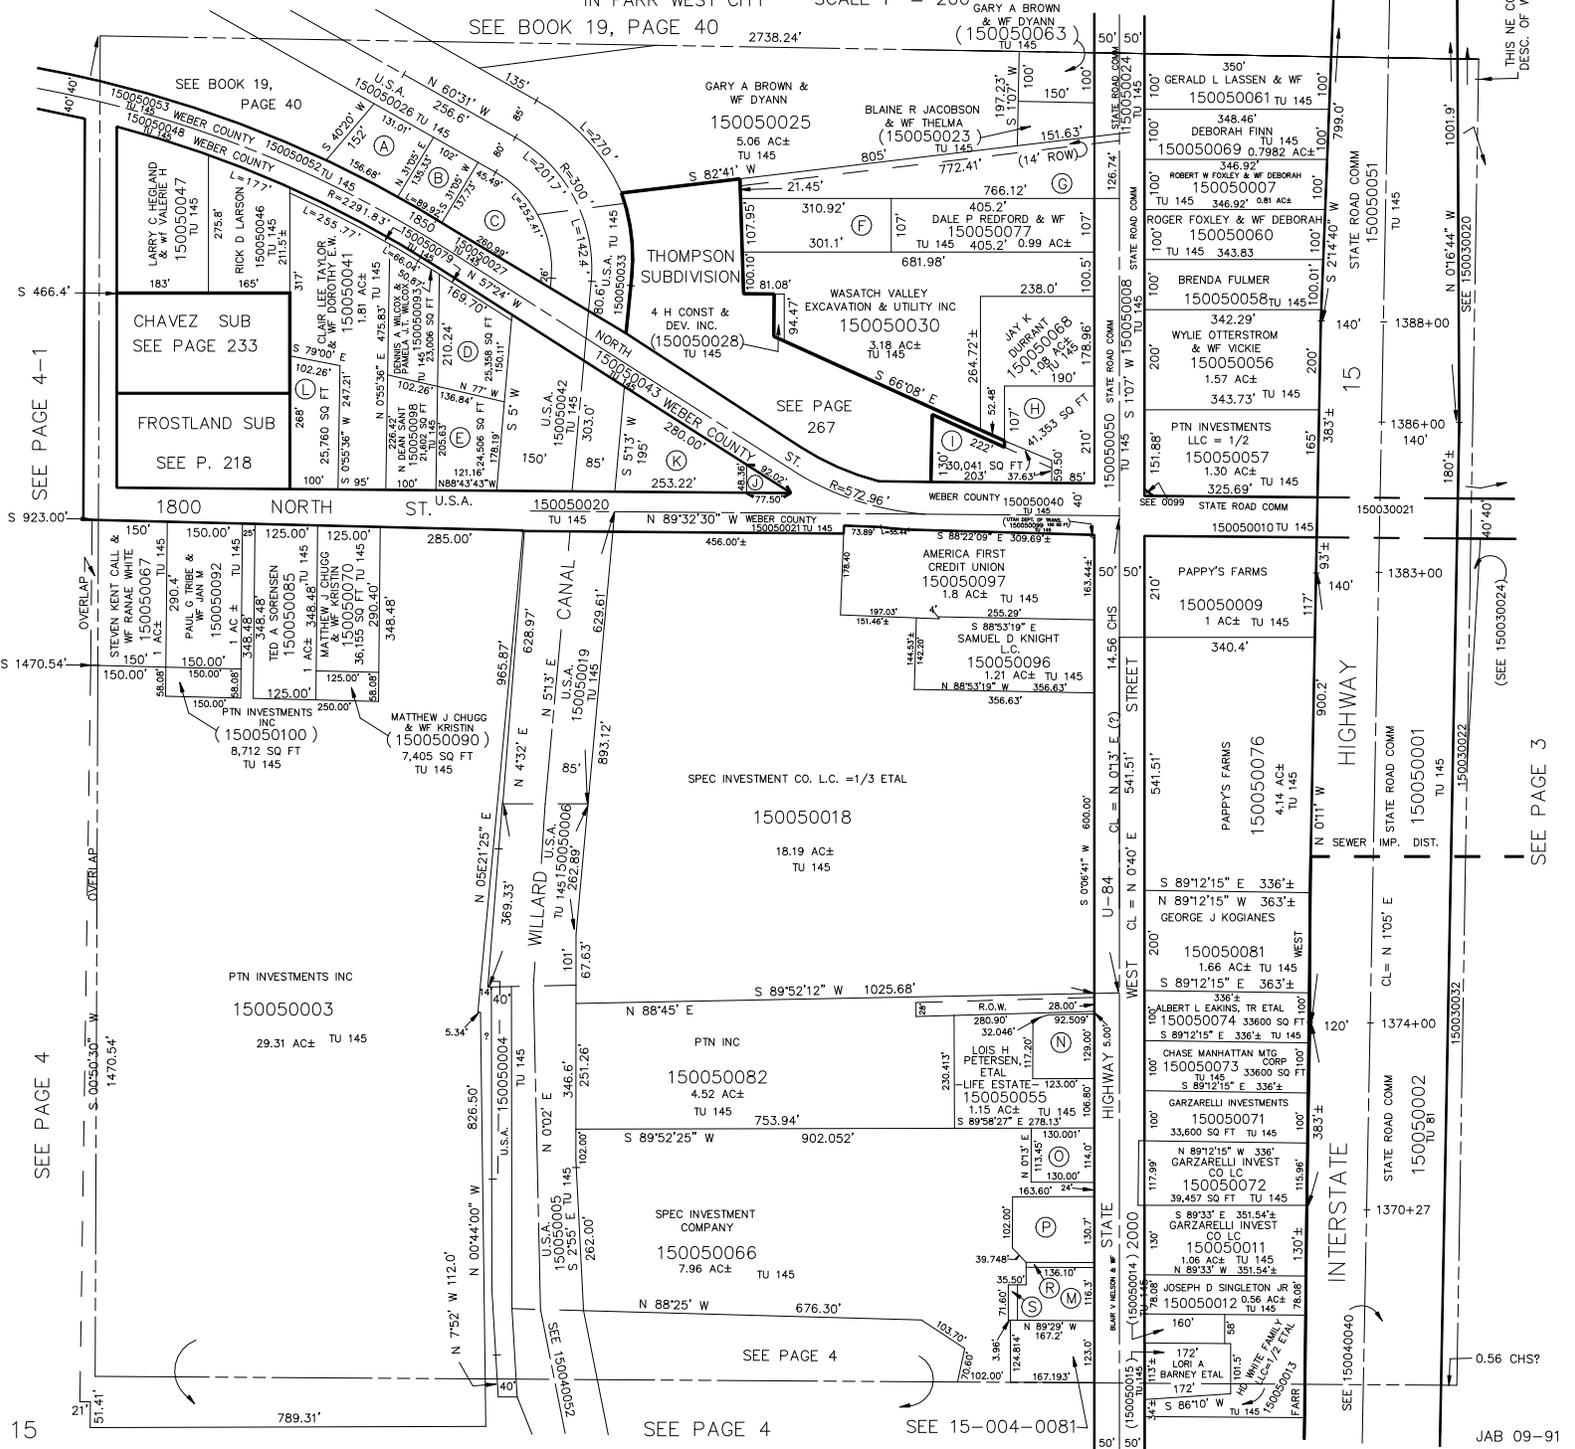

A	JAMES R MASSENGALE & WF TONYA Q 150050062 TU 145	C	DENNIS G MASSENGALE & WF VICKY M 150050064 TU 145	E	WILLIAM C BODELL 150050086 TU 145	G	ROGER R JACOBSON & WF ZANETTA 150050029 TU 145	I	RICHARD W DAVIS 150050054 TU 145	K	CLAIR LEE TAYLOR & WF DOROTHY ETAL 150050087 TU 145	M	STEVEN M PETERSEN TRUSTEE =1/2 ETAL 150050094 21067 SQ FT TU 145	O	PTN INVESTMENT COMPANY 150050084 14,720 SQ FT TU 145	R	DENIS MERRILL PETERSEN TRUSTEE & ETAL =1/2 150050016 1340 SQ FT TU 145
B	DENNIS G MASSENGALE & VICKY MASSENGALE 150050065 TU 145	D	DENNIS A WILCOX & WF 150050080 TU 145	F	ROGER R JACOBSON & WF ZANETTA 150050031 TU 145	H	BARNES BANKING CO 150050036 TU 145	J	QUESTAR GAS CO. 150050038 TU 145	L	KEVIN LEE TAYLOR & WF WICKIE L 150050088 TU 145	N	STEVEN M PETERSEN & WF PAULINE 150050017 15,543 SQ FT TU 145	P	PTN INVESTMENT CO, LLC 150050075 21,001 SQ FT TU 145	S	DENNIS MERRILL PETERSEN ETAL =1/2 TRUSTEES 150050095 1314 SQ FT TU 145

THIS NE COR. USED FOR DESC. OF WILLARD CANAL

SEE PAGE 3

SEE PAGE 4-1

SEE PAGE 4

15

JAB 09-91