

NE 1/4

SECTION 2, T.6N., R.2W., S.L.B. & M.


IN FARR WEST CITY SCALE 1" = 200'

TAXING UNIT: 81, 145

SEE BOOK 19, PAGE 40

2738.24'

(150050063)

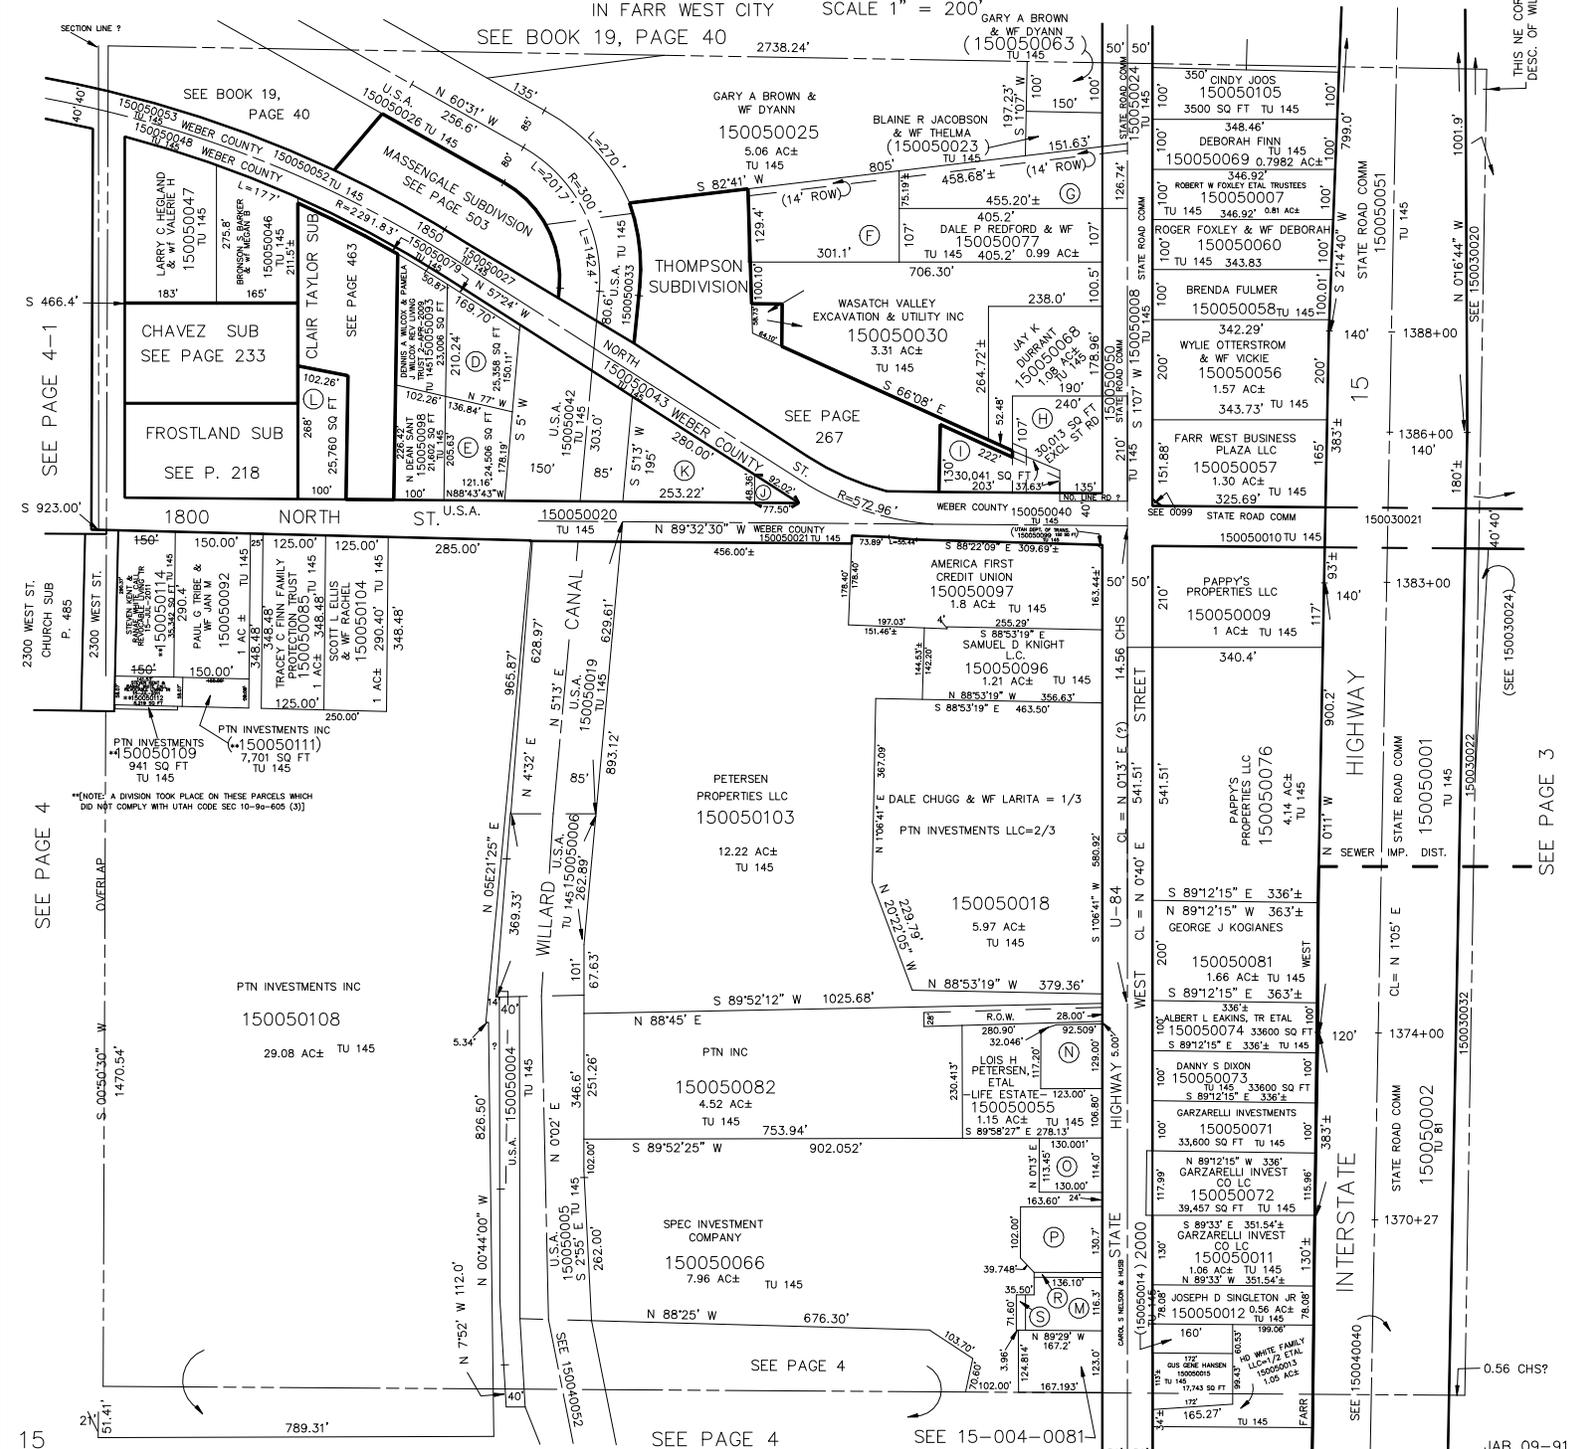

A JAMES R MASSENGALE & WF TONYA Q 150050062 TU 145	C DENNIS G MASSENGALE & WF VICKY M 150050064 TU 145	E W.C. BODELL TRUST 09-NOV-1994 150050086 TU 145	G ROGER E JACOBSON & WF ZANETTA 150050029 1.13 AC± TU 145	I THOMAS D BAKER & WF TONI J 150050054 TU 145	K FARR WEST CITY 150050087 TU 145	M STEVEN M PETERSEN TRUSTEE =1/2 ETAL 150050094 21067 SQ FT TU 145	O PTN INVESTMENT COMPANY 150050084 14,720 SQ FT TU 145	R DENIS MERRILL PETERSEN TRUSTEE & ETAL =1/2 150050016 1340 SQ FT TU 145
B DENNIS G MASSENGALE & VICKY MASSENGALE 150050065 TU 145	D DENNIS G MASSENGALE & WILCOX & PAMELA WILCOX REV TRUST 2-APR-2009 150050080 TU 145	F WVE DEVELOPMENT LLC 150050031 1.13 AC± TU 145	H MNA DEV LLC 150050036 TU 145	J QWEST AR CO. 150050038 TU 145	L KEVIN LEE TAYLOR & WF VICKIE L 150050088 TU 145	N STEVEN M PETERSEN & WF PAULINE 150050017 15,543 SQ FT TU 145	P PTN INVESTMENT CO., LLC 150050075 21,001 SQ FT TU 145	S DENNIS MERRILL PETERSEN ETAL =1/2 TRUSTEES 150050095 1314 SQ FT TU 145

THIS NE COR. USED FOR DESC. OF WILLARD CANAL

SEE PAGE 3

JAB 09-91