


TAXING UNIT: 81, 145

SECTION 2, T.6N., R.2W., S.L.B. & M.

IN FARR WEST CITY SCALE 1" = 200'

SEE BOOK 19, PAGE 40

NE 1/4

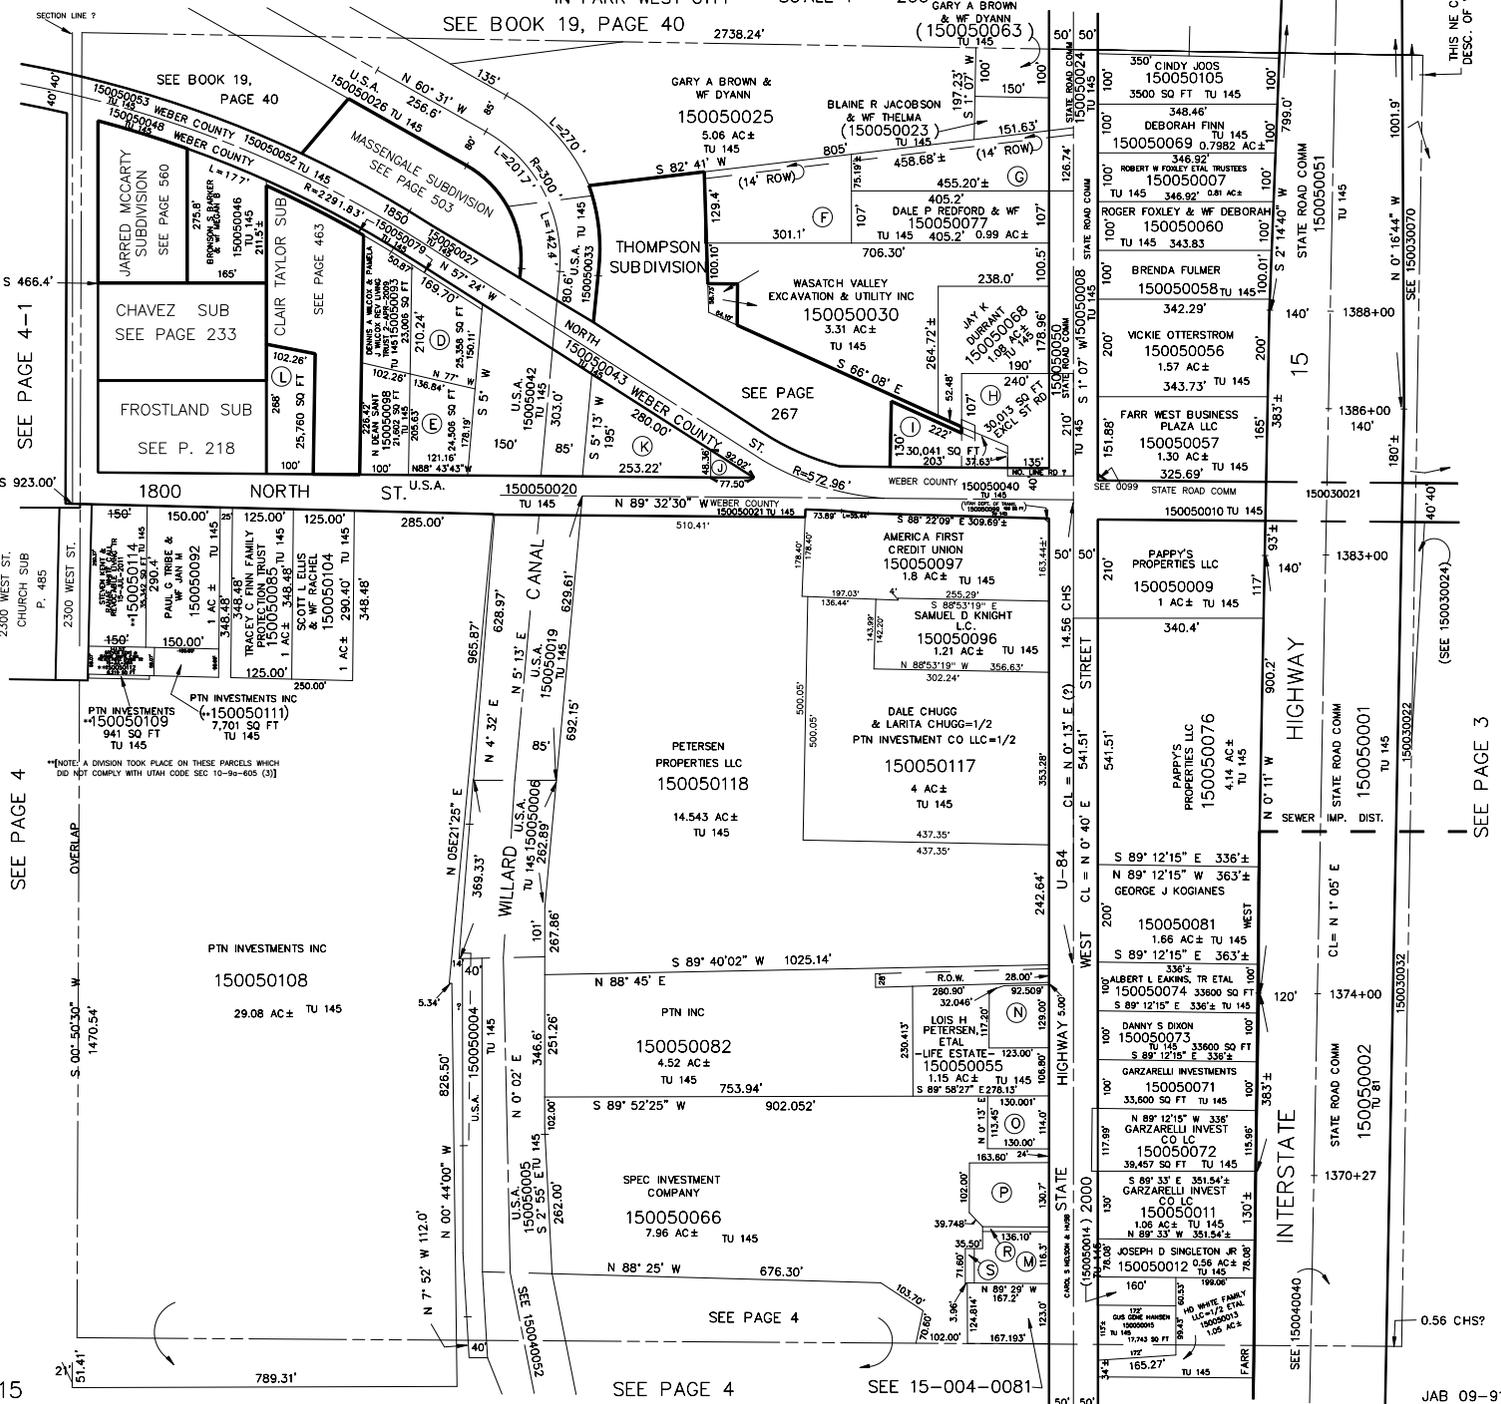

SEE PAGE 4-1

SEE PAGE 4

15

SEE PAGE 4

SEE 15-004-0081

SEE PAGE 3

JAB 09-91

| | | | | | | | | |
|---|--|---|--|--|---|---|--|---|
| A JAMES R MASSENGALE & WF TONYA Q 150050062 TU 145 | C DENNIS G MASSENGALE & WF VICKY M 150050064 TU 145 | E W.C. BODELL TRUST 09-NOV-1994 150050086 TU 145 | G ROGER E JACOBSON & WF ZANETTA 150050029 1.13 AC± TU 145 | I ADAM S CASTILLO 150050054 TU 145 | K FARR WEST CITY 150050087 TU 145 | M STEVEN M PETERSEN TRUSTEE =1/2 ETAL 150050094 21067 SQ FT TU 145 | O PTN INVESTMENT COMPANY 150050084 14,720 SQ FT TU 145 | R DENIS MERRILL PETERSEN TRUSTEE & ETAL =1/2 150050016 1340 SQ FT TU 145 |
| B DENNIS G MASSENGALE & VICKY MASSENGALE 150050065 TU 145 | D DENNIS & WILCOX & PAMELA J WILCOX REV TRUST 2-APR-2009 150050080 TU 145 | F WVE DEVELOPMENT LLC 150050031 1.13 AC± TU 145 | H BINGHAM FAMILY, LLC=60% ETAL 150050036 TU 145 | J OJESTAR GAS CO. 150050038 TU 145 | L KEVIN LEE TAYLOR & WF VICKIE L 150050088 TU 145 | N STEVEN M PETERSEN & WF PAULINE 150050017 15,543 SQ FT TU 145 | P PTN INVESTMENT CO., LLC 150050075 21,001 SQ FT TU 145 | S DENNIS MERRILL PETERSEN ETAL =1/2 TRUSTEES 150050095 1314 SQ FT TU 145 |

THIS NE COR. USED FOR DESC. OF WILLARD CANAL