


SECTION 2, T.6N., R.2W., S.L.B. & M.

TAXING UNIT: 81, 145

IN FARR WEST CITY SCALE 1" = 200'

SEE BOOK 19, PAGE 40

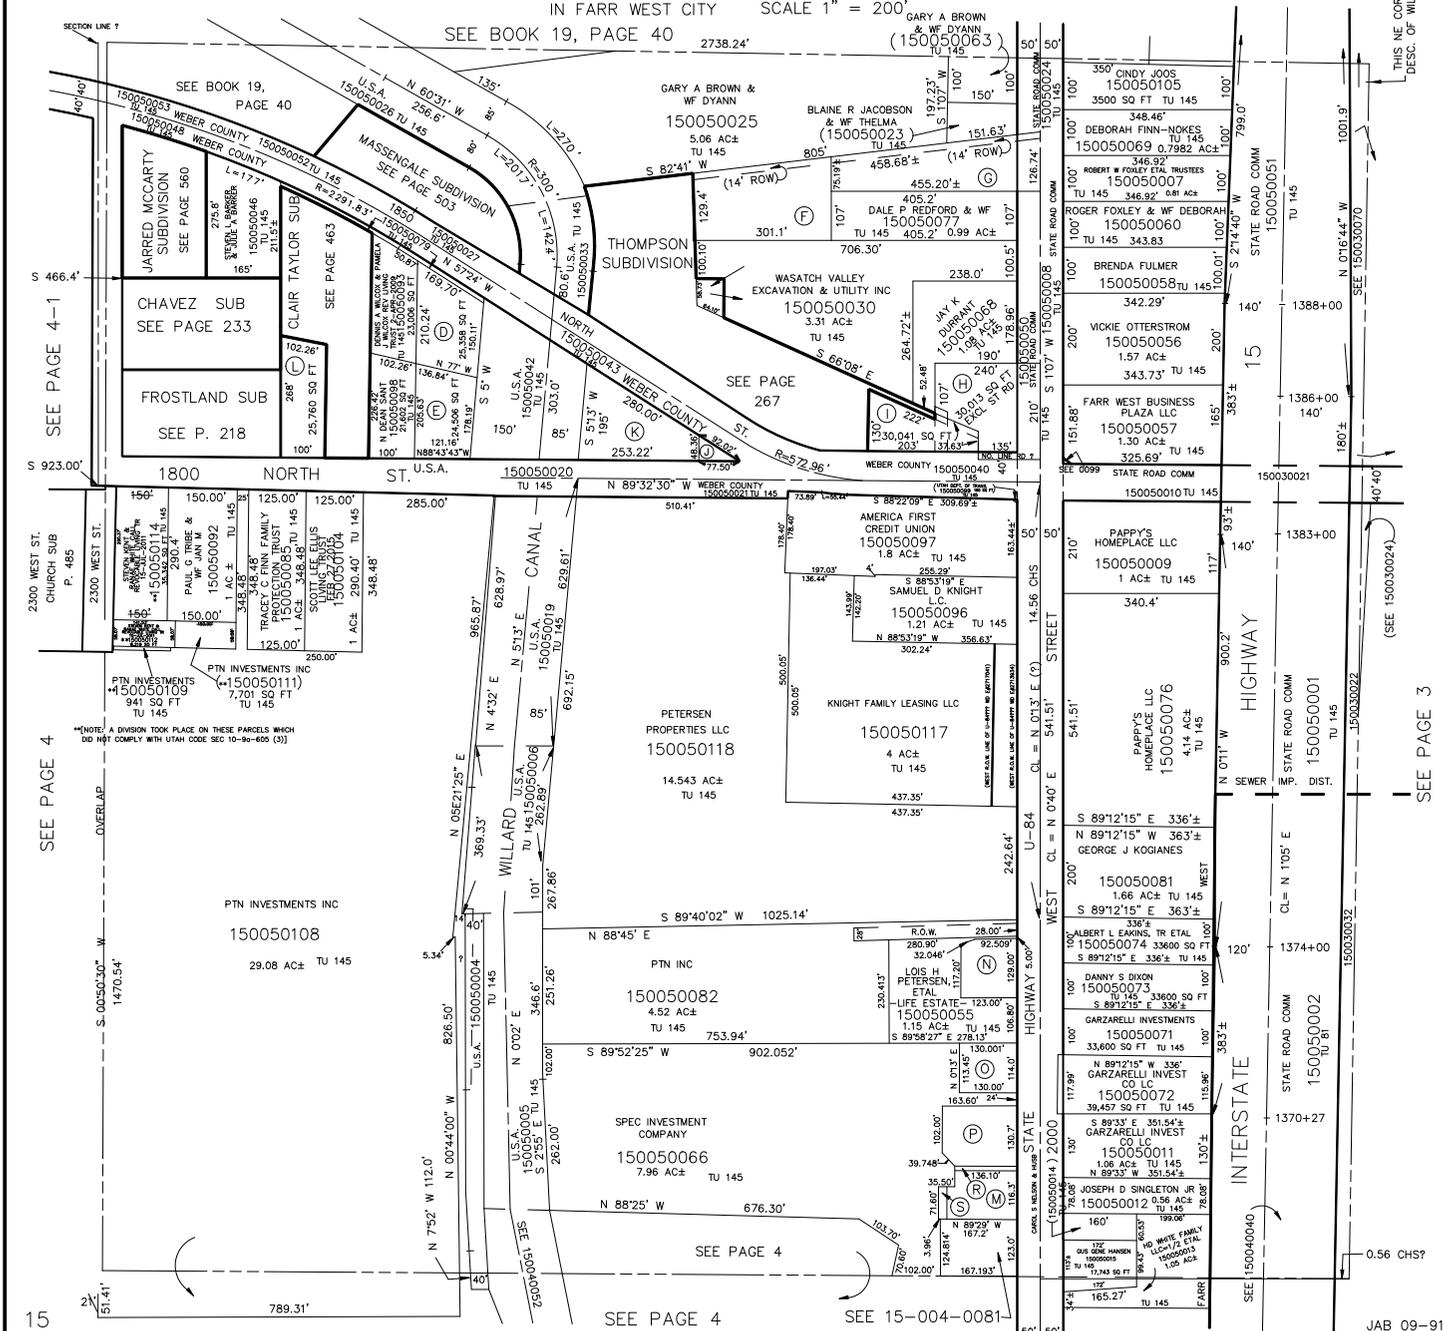

THIS NE COR. USED FOR DESC. OF WILLARD CANAL

\*NOTE: A DIVISION TOOK PLACE ON THESE PARCELS WHICH DID NOT COMPLY WITH UTAH CODE SEC 90-90-405 (3)

SEE PAGE 4

SEE PAGE 4-1

15

SEE PAGE 3

JAB 09-91

A JAMES R MASSENGALE & WF TONYA Q 150050062 TU 145	C DENNIS G MASSENGALE & WF VICKY M 150050064 TU 145	E W.C. BODELL TRUST 08-NOV-1934 150050086 TU 145	G ROGER E JACOBSON & WF ZANETTA 150050029 TU 145	I ADAM S CASTILLO 150050054 TU 145	K FARR WEST CITY 150050087 TU 145	M STEVEN M PETERSEN TRUSTEE =1/2 ETAL 150050094 TU 145	O PTN INVESTMENT COMPANY 150050084 TU 145	R DENIS MERRILL PETERSEN TRUSTEE & ETAL =1/2 150050016 TU 145
B DENNIS G MASSENGALE & VICKY MASSENGALE 150050065 TU 145	D DENNIS & WILCOX & PAMELA WILCOX REV TRUST 150050080 TU 145	F WVE DEVELOPMENT LLC 150050031 TU 145	H BINGHAM FAMILY, LLC-60% ETAL 150050036 TU 145	J QUESTAR GAS CO. 150050038 TU 145	L KEVIN LEE TAYLOR & WF VICKIE L 150050088 TU 145	N STEVEN M PETERSEN & WF PAULINE 150050017 TU 145	P PTN INVESTMENT CO., LLC 150050075 TU 145	S DENNIS MERRILL PETERSEN ETAL =1/2 TRUSTEES 150050095 TU 145