

NE 1/4

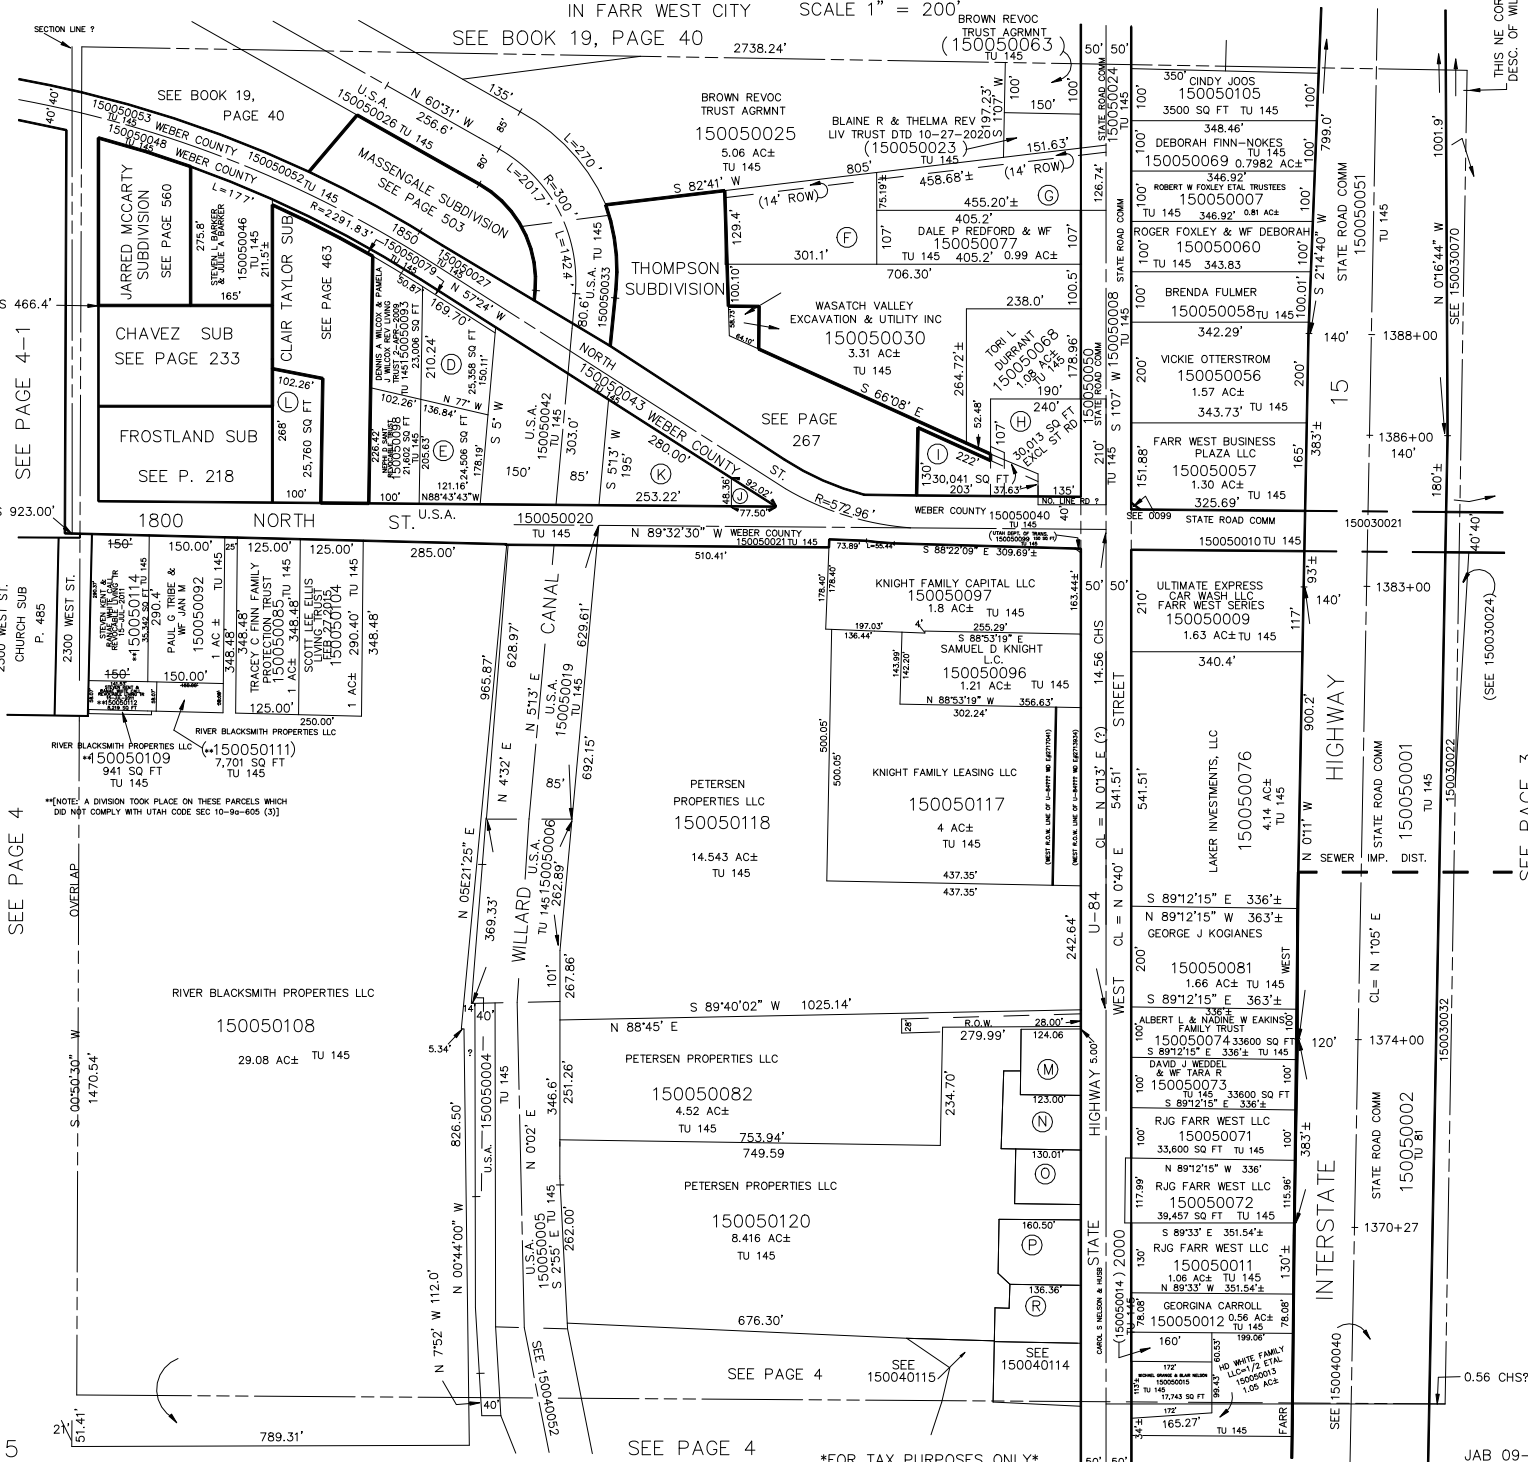
SECTION 2, T.6N., R.2W., S.L.B. & M.

TAXING UNIT: 81, 145

IN FARR WEST CITY

SCALE 1" = 200'

SEE BOOK 19, PAGE 40

THIS NE COR. USED FOR
DESC. OF WILLARD CANAL

5

SEE PAGE 3

JAB 09-91

FOR TAX PURPOSES ONLY

SEE PAGE 4

15

A JAMES R MASSENGALE & WF TONYA Q 150050062 TU 145	C DENNIS G MASSENGALE & WF VICKY M 150050064 TU 145	E TYLER M HAMBLIN 150050086 TU 145	G ROGER E JACOBSON & WF ZANETTA 150050029 1.13 AC± TU 145	I ADAM S CASTILLO 150050054 TU 145	K FARR WEST CITY 150050087 TU 145	M CHELSEA ELIZABETH STEADMAN & CHRISTOPHER MATTHEW STEADMAN 150050121 16,161 SQ FT TU 145	O PETERSEN PROPERTIES LLC 150050123 14,113 SQ FT TU 145	R PETERSEN PROPERTIES LLC 150050125 17,555 SQ FT TU 145
B DENNIS G MASSENGALE & VICKY MASSENGALE 150050065 TU 145	D DENNIS G MASSENGALE & PAMELA J WILCOX REV TRUST 2-APR-2009 150050080 TU 145	F WVE DEVELOPMENT LLC 150050031 1.13 AC± TU 145	H DR PAUL MACKLEY DDS PC 150050036 TU 145	J QUESTAR GAS CO. 150050038 TU 145	L KEVIN LEE TAYLOR & WF VICKIE L 150050088 TU 145	N JORDAN GRANGE & BRYAN GRANGE 150050122 18,730 SQ FT TU 145	P JOSHUA GRANGE & KAYLEE GRANGE 150050124 20,473 SQ FT TU 145	