


N.E. 1/4 OF  
SECTION 3, T.6N., R.2W., S.L.B. & M.

TOWN OF PLAIN CITY & PLAIN CITY DISTRICT

TAXING UNIT: 19, 21

SCALE 1" = 200'

SEE BOOK 19, PAGE 37

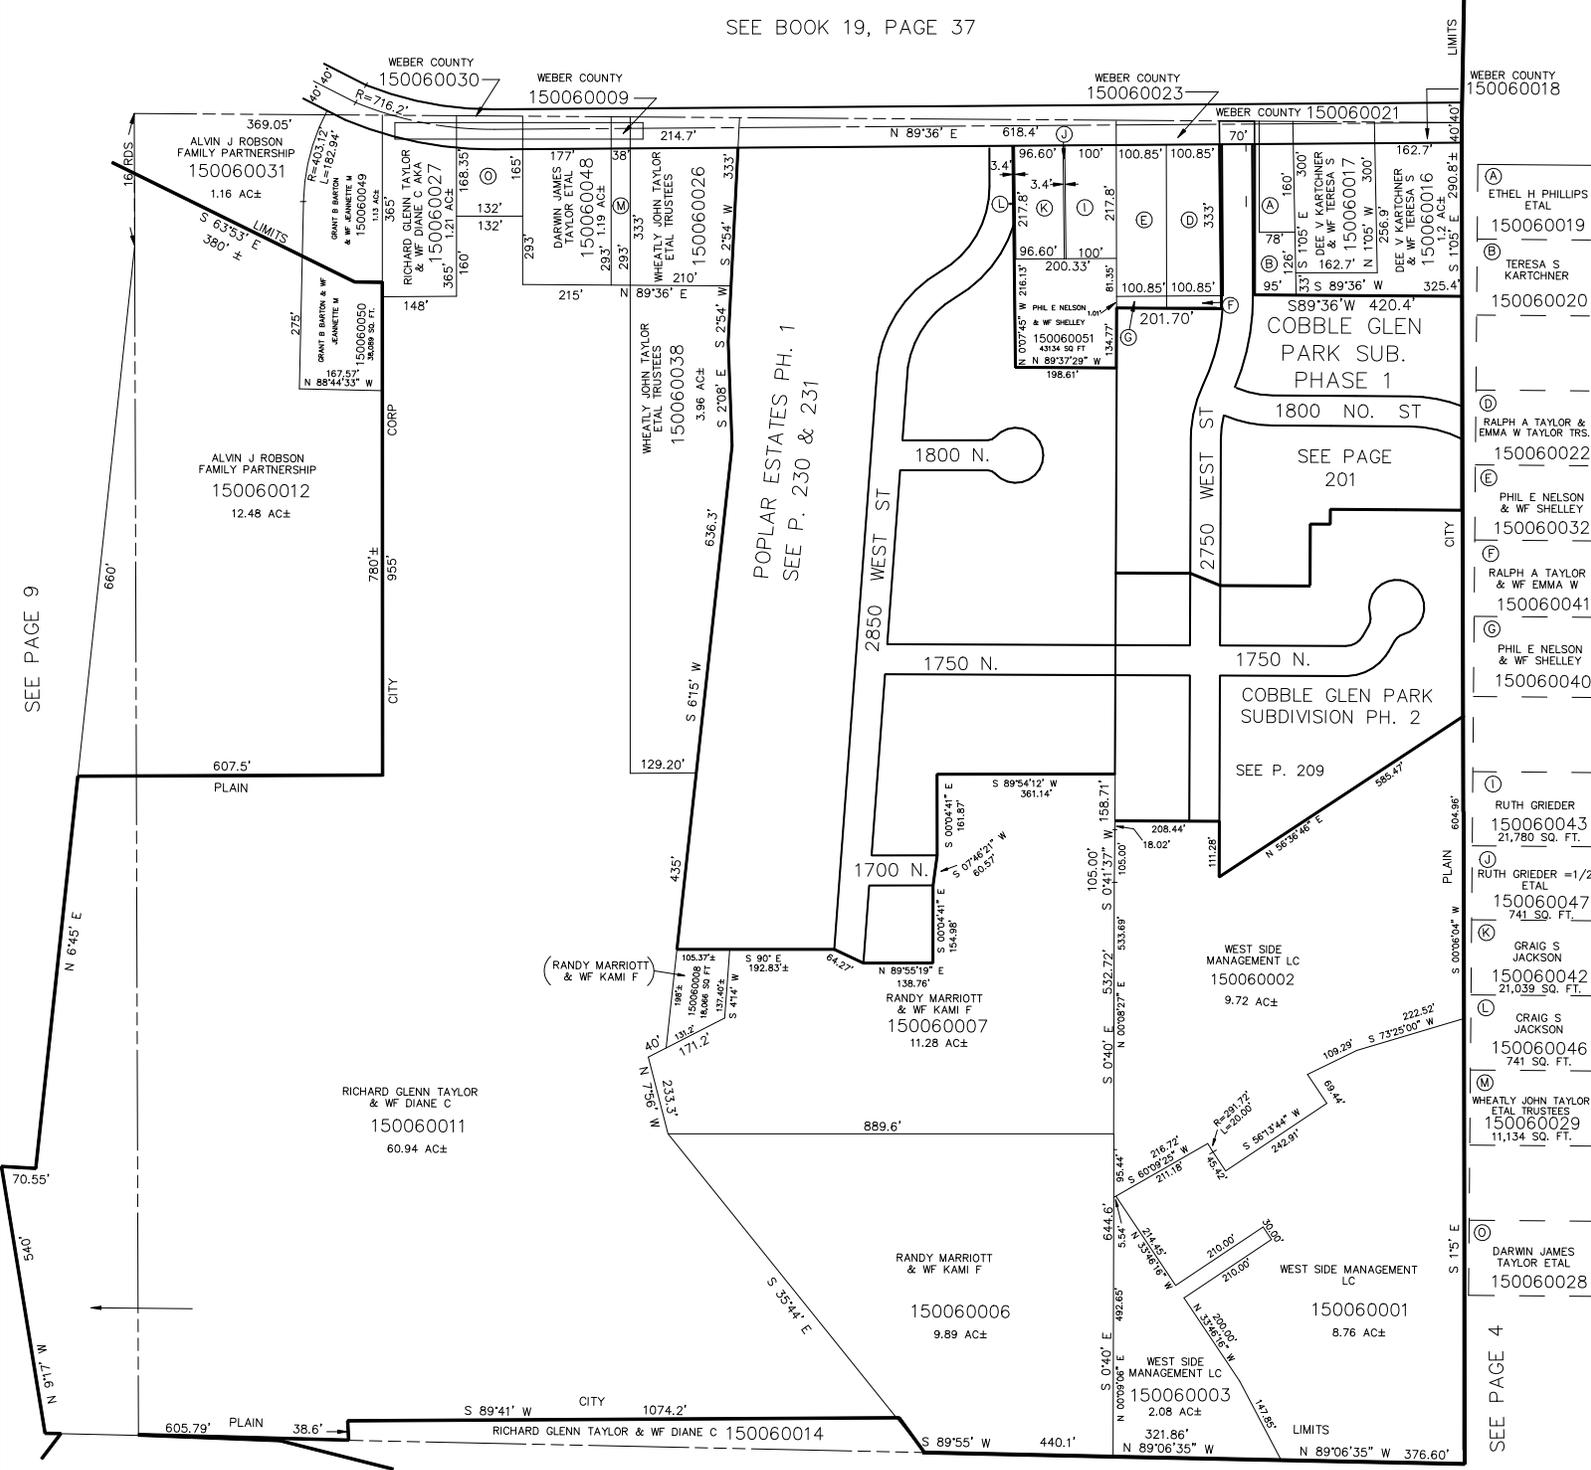

SEE PAGE 9

- (A) ETHEL H PHILLIPS ETAL 150060019
- (B) TERESA S KARTCHNER 150060020
- (C) --- 150060022
- (D) RALPH A TAYLOR & EMMA W TAYLOR TRS. 150060022
- (E) PHIL E NELSON & WF SHELLEY 150060032
- (F) RALPH A TAYLOR & WF EMMA W 150060041
- (G) PHIL E NELSON & WF SHELLEY 150060040
- (H) --- 150060043
- (I) RUTH GRIEDER 150060043  
21,780 SQ. FT.
- (J) RUTH GRIEDER =1/2 ETAL 150060047  
741 SQ. FT.
- (K) CRAIG S JACKSON 150060042  
21,039 SQ. FT.
- (L) CRAIG S JACKSON 150060046  
741 SQ. FT.
- (M) WHEATLY JOHN TAYLOR ETAL TRUSTEES 150060029  
11,134 SQ. FT.
- (N) --- 150060028

SEE PAGE 7