


N.E. 1/4 OF
SECTION 3, T.6N., R.2W., S.L.B. & M.

TOWN OF PLAIN CITY & WEBER COUNTY

SCALE 1" = 200'

SEE BOOK 19, PAGE 37

TAXING UNIT: 19, 21

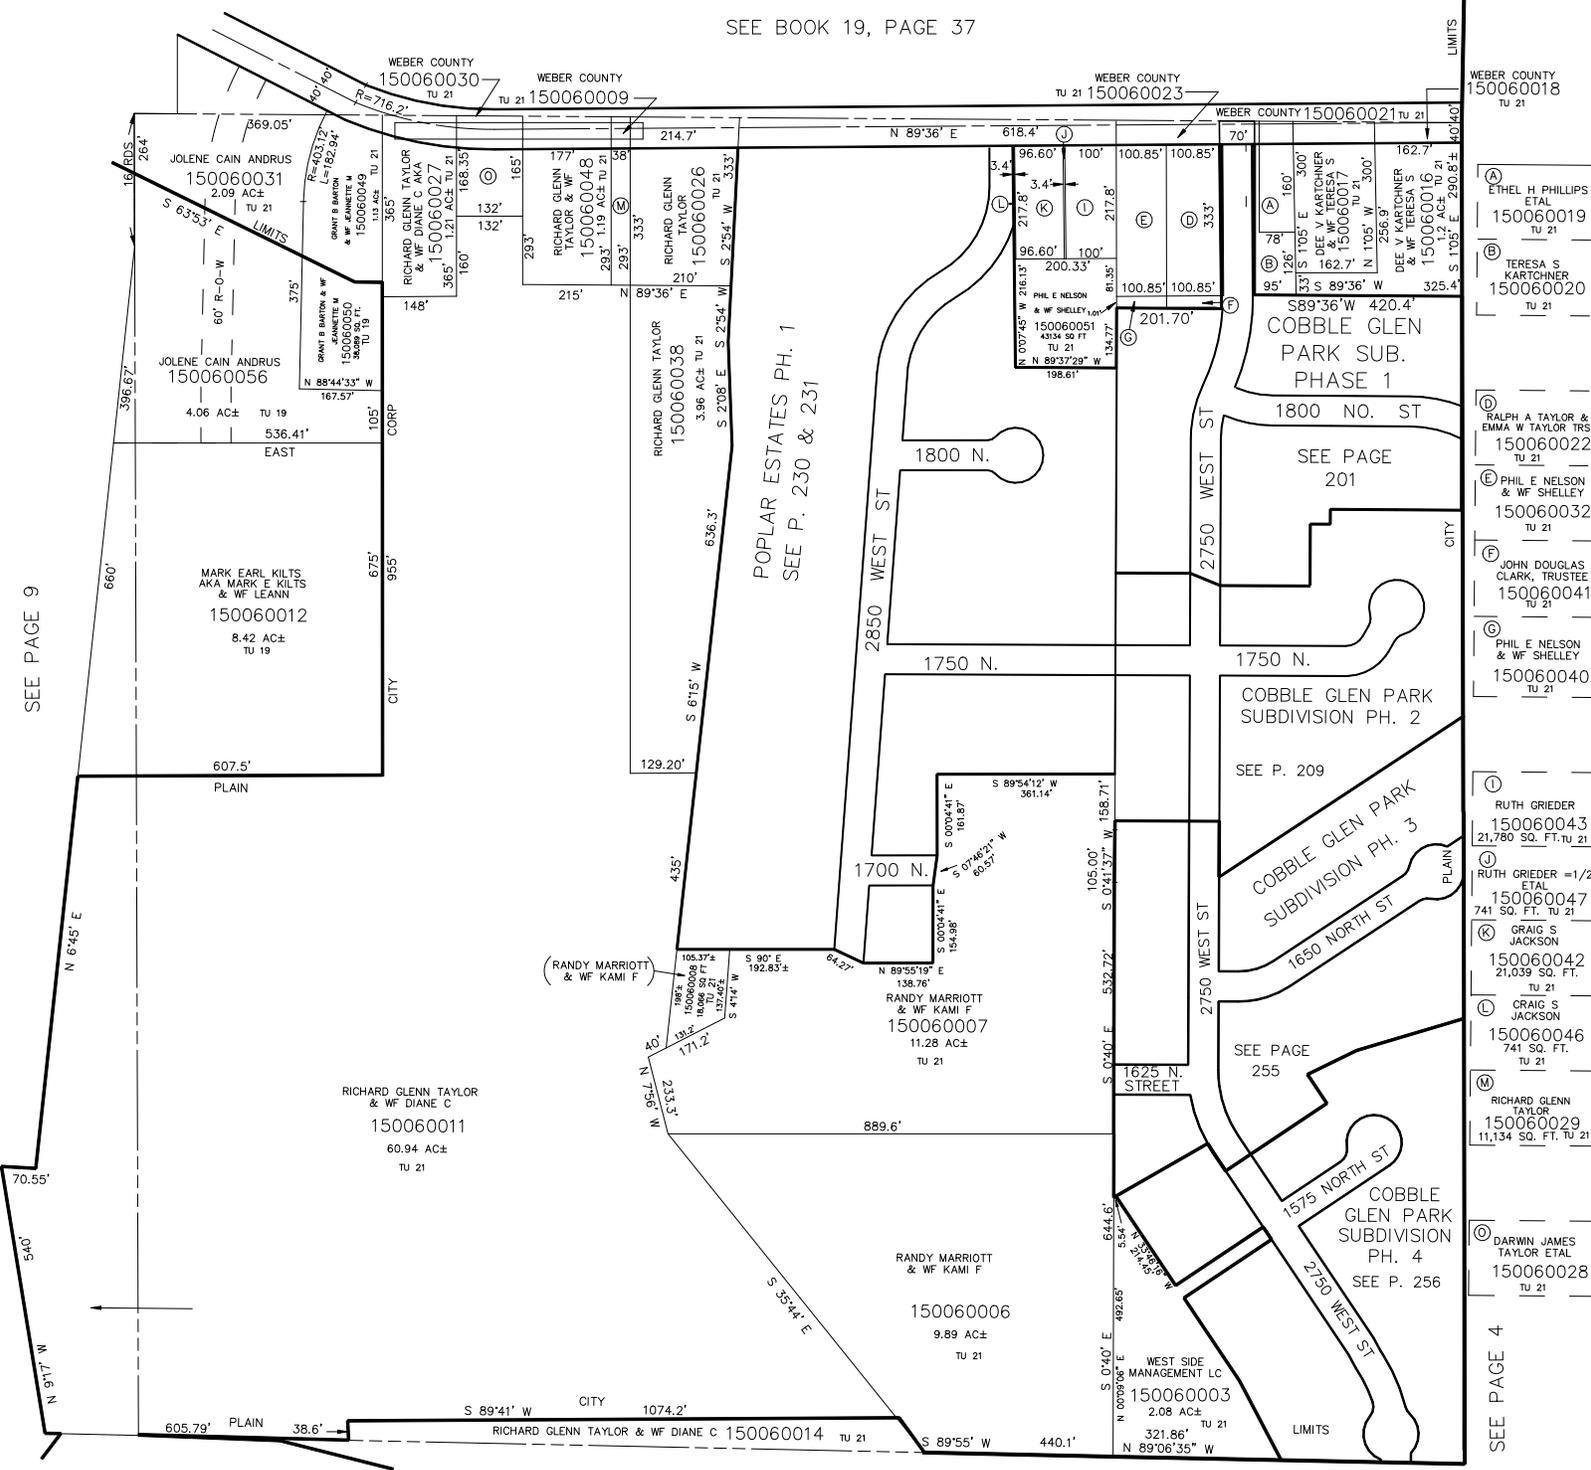

SEE PAGE 9

- (A) ETHEL H PHILLIPS ETAL 150060019 TU 21
- (B) TERESA S KARTCHNER 150060020 TU 21
- (D) RALPH A TAYLOR & EMMA W TAYLOR TRS 150060022 TU 21
- (E) PHIL E NELSON & WF SHELLEY 150060032 TU 21
- (F) JOHN DOUGLAS CLARK, TRUSTEE 150060041 TU 21
- (G) PHIL E NELSON & WF SHELLEY 150060040 TU 21
- (I) RUTH GRIEDER 150060043 21,780 SQ. FT. TU 21
- (J) RUTH GRIEDER =1/2 150060047 741 SQ. FT. TU 21
- (K) CRAIG S JACKSON 150060042 21,039 SQ. FT. TU 21
- (L) CRAIG S JACKSON 150060046 741 SQ. FT. TU 21
- (M) RICHARD GLENN TAYLOR 150060029 11,134 SQ. FT. TU 21
- (N) DARWIN JAMES TAYLOR ETAL 150060028 TU 21

SEE PAGE 4

SEE PAGE 7