


N.E. 1/4 OF
SECTION 3, T.6N., R.2W., S.L.B. & M.

TOWN OF PLAIN CITY & WEBER COUNTY

TAXING UNIT: 19, 21, 434, 447, 470, 471

SCALE 1" = 200'

SEE BOOK 19, PAGE 37

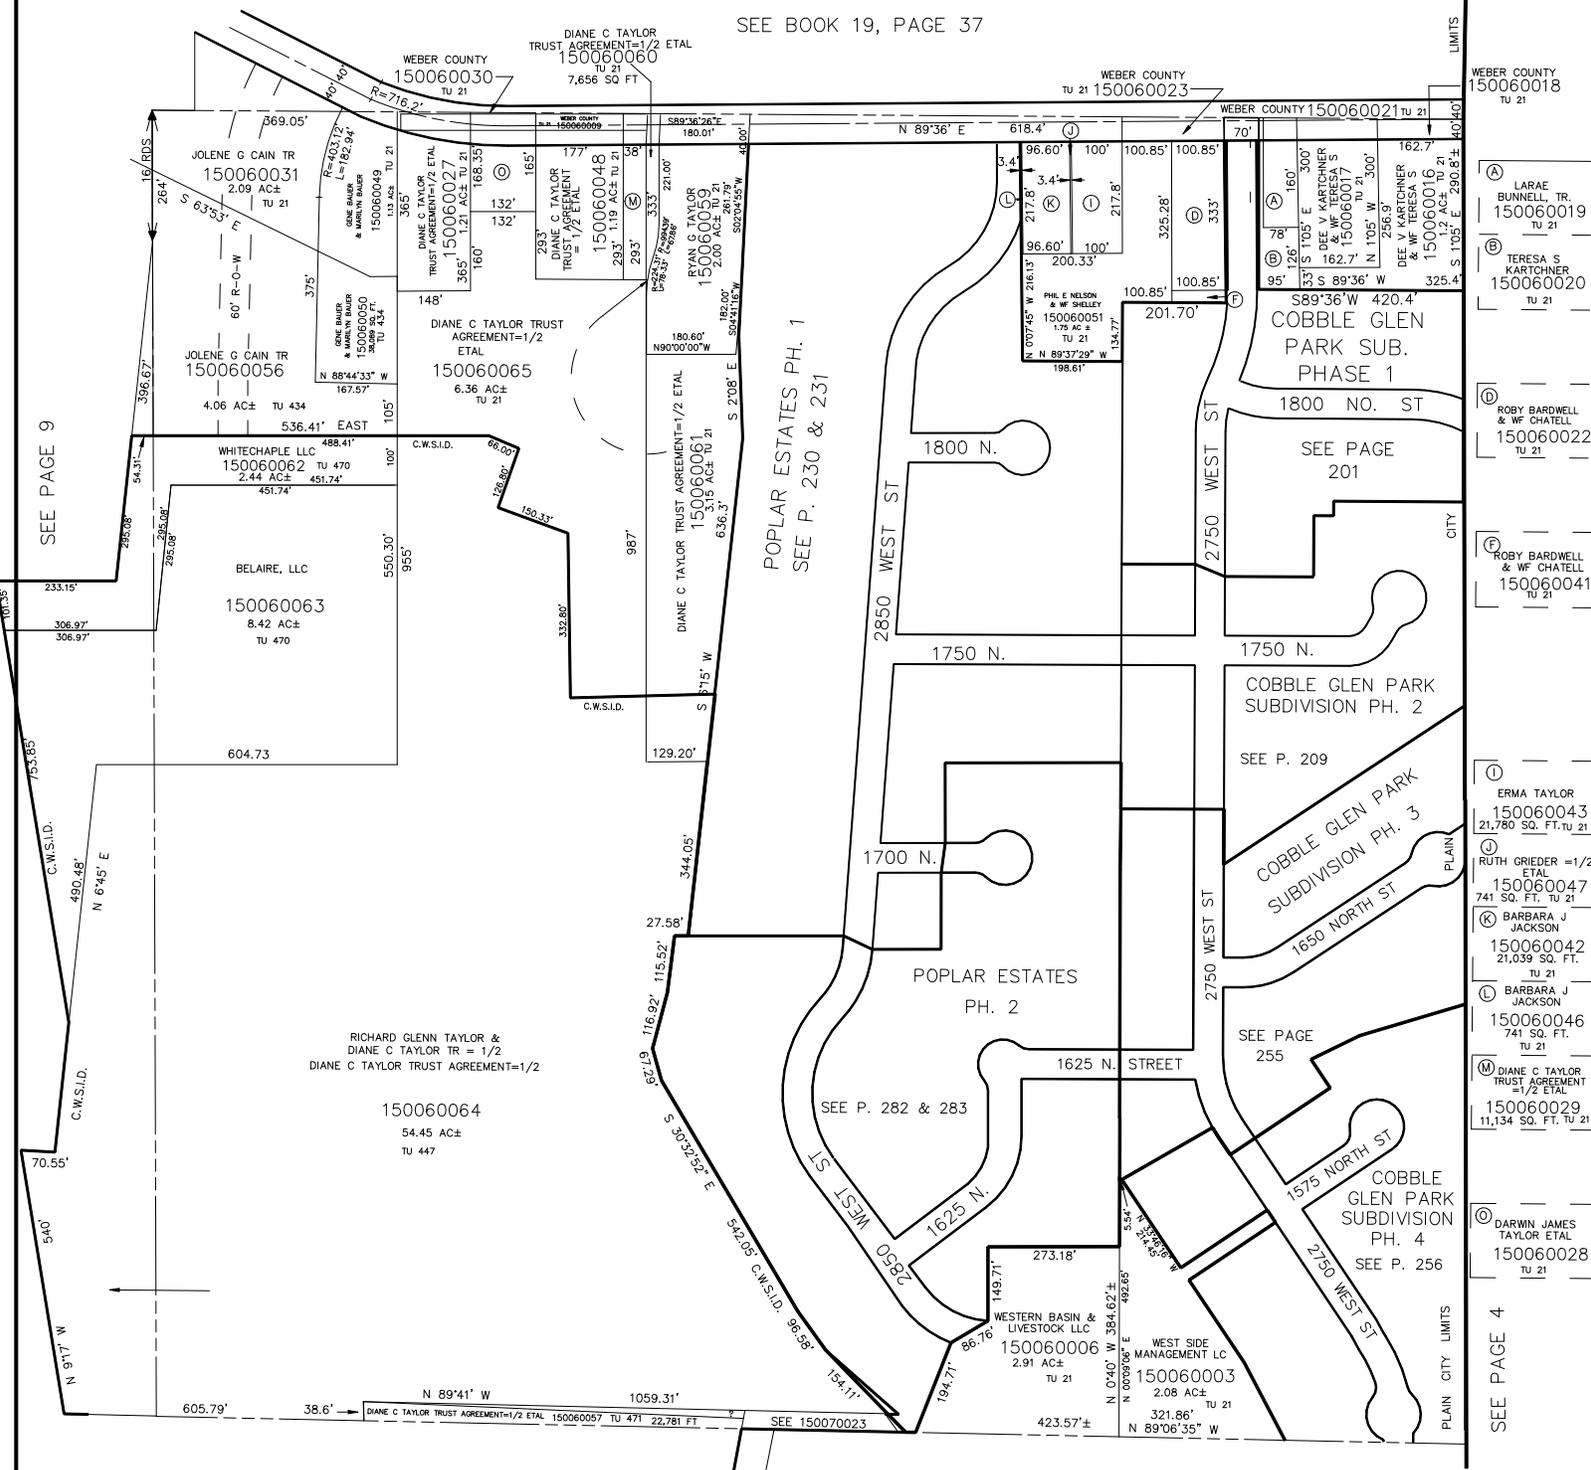

SEE PAGE 9

POPLAR ESTATES PH. 1
SEE P. 230 & 231

- (A) LARAE BUNNELL, TR. 150060019 TU 21
- (B) TERESA S KARTONNER 150060020 TU 21
- (C) ROBY BARDWELL & WF CHATELL 150060022 TU 21
- (D) ROBY BARDWELL & WF CHATELL 150060041 TU 21
- (E) ERMA TAYLOR 150060043 21,780 SQ. FT. TU 21
- (F) RUTH GREIDER =1/2 150060047 741 SQ. FT. TU 21
- (G) BARBARA J JACKSON 150060042 21,039 SQ. FT. TU 21
- (H) BARBARA J JACKSON 150060046 741 SQ. FT. TU 21
- (I) DIANE C TAYLOR TRUST AGREEMENT =1/2 ETAL 150060029 11,134 SQ. FT. TU 21
- (J) DARWIN JAMES TAYLOR ETAL 150060028 TU 21