


N.E. 1/4 OF
SECTION 3, T.6N., R.2W., S.L.B. & M.

TOWN OF PLAIN CITY & WEBER COUNTY

TAXING UNIT: 19, 21, 434, 447, 470, 471

SCALE 1" = 200'

SEE BOOK 19, PAGE 37

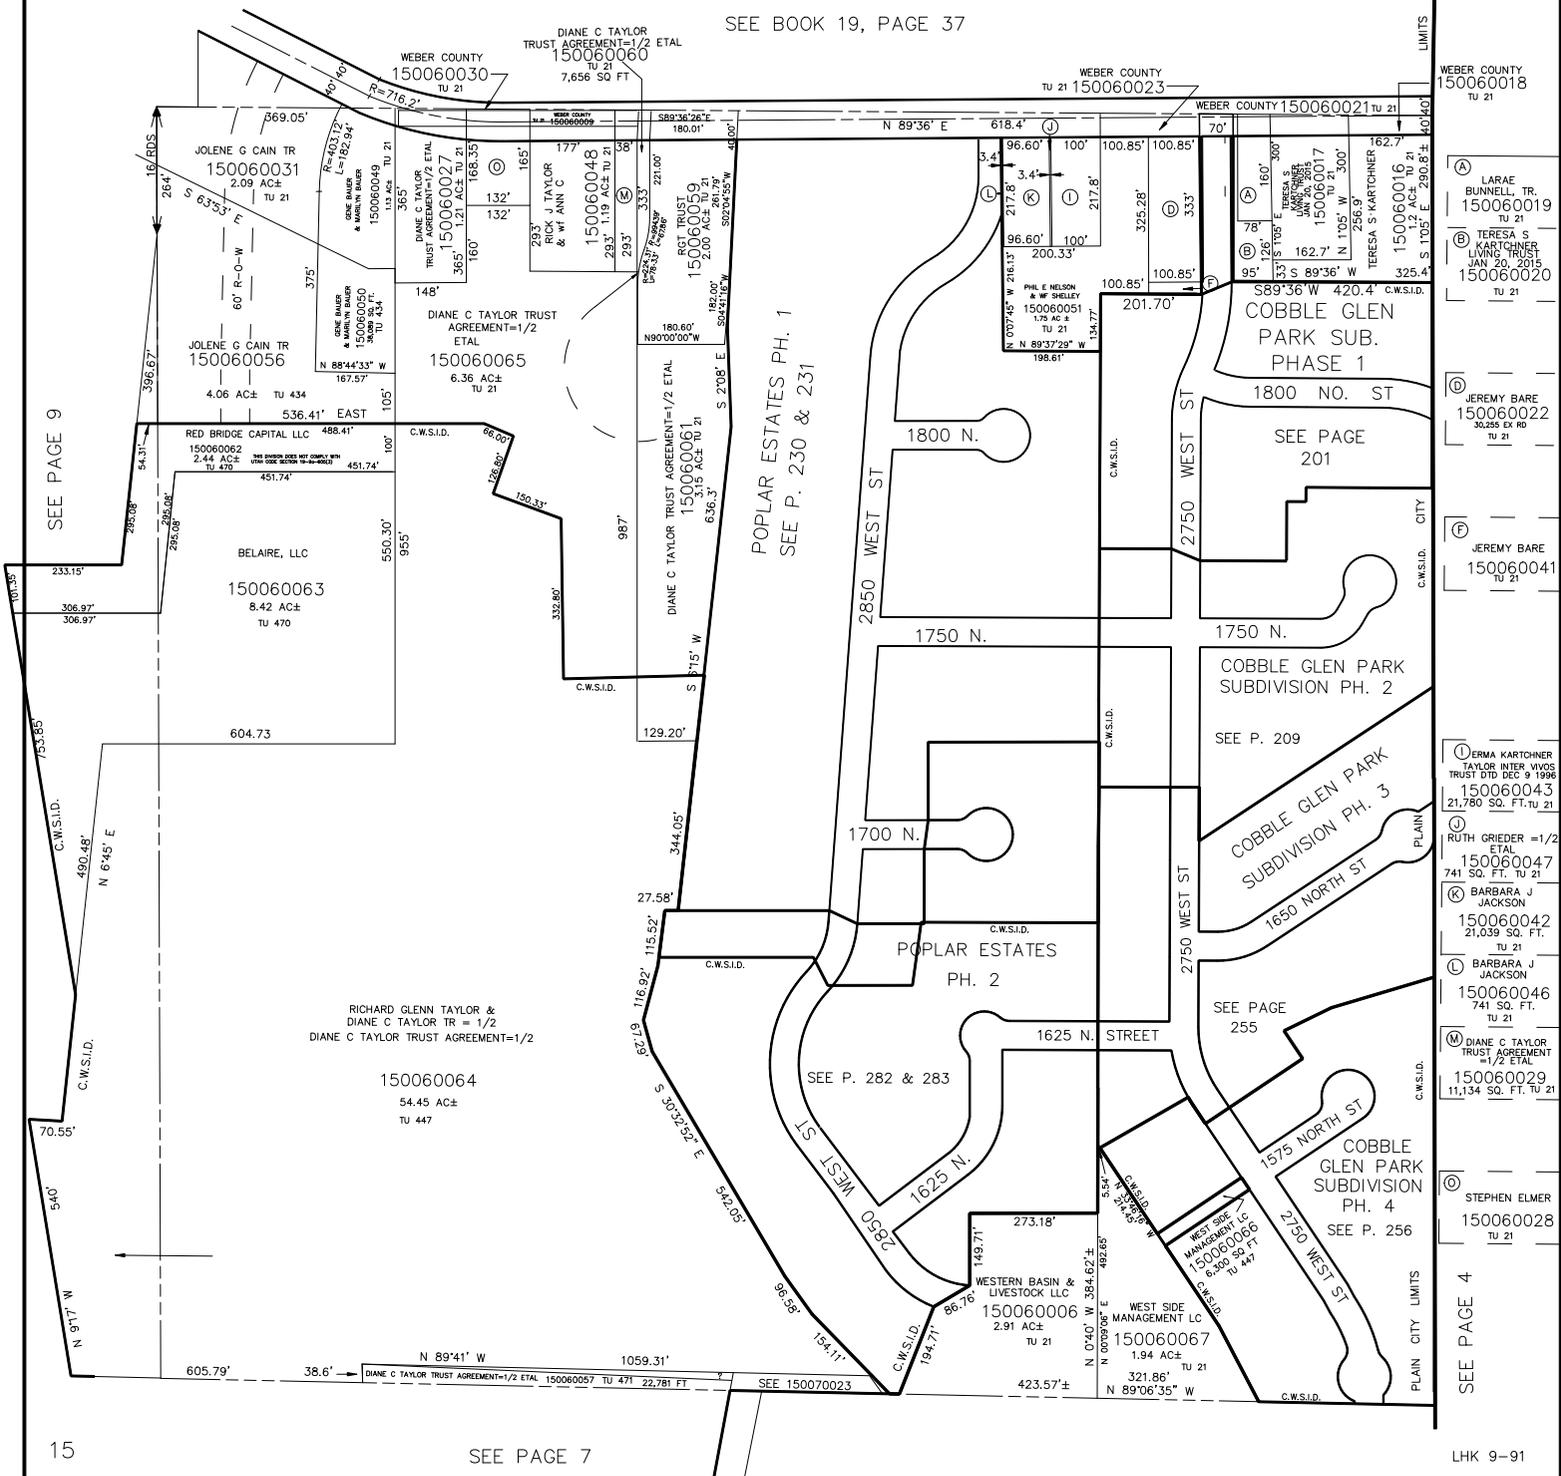

SEE PAGE 9

POPLAR ESTATES PH. 1
SEE P. 230 & 231

(A) LARAE BUNNELL, TR.
150060019
TU 21

(B) TERESA S KARTCHNER LIVING TRUST
JAN 28, 2015
150060020
TU 21

(C) JEREMY BARE
150060022
30,285 SQ. FT. RD
TU 21

(D) JEREMY BARE
150060041
TU 21

(E) LARAE KARTCHNER TAYLOR INTER VIVOS TRUST DTD DEC 9 1996
150060043
21,780 SQ. FT. TU 21

(F) RUTH GRIEDER = 1/2 ETAL
150060047
741 SQ. FT. TU 21

(G) BARBARA J JACKSON
150060042
21,039 SQ. FT. TU 21

(H) BARBARA J JACKSON
150060046
741 SQ. FT. TU 21

(I) DIANE C TAYLOR TRUST AGREEMENT = 1/2 ETAL
150060029
11,134 SQ. FT. TU 21

(J) STEPHEN ELMER
150060028
TU 21

SEE PAGE 4