


N.E. 1/4 OF  
SECTION 3, T.6N., R.2W., S.L.B. & M.

TOWN OF PLAIN CITY & WEBER COUNTY

TAXING UNIT: 19, 21, 434, 447, 470, 471

SCALE 1" = 200'

SEE BOOK 19, PAGE 37

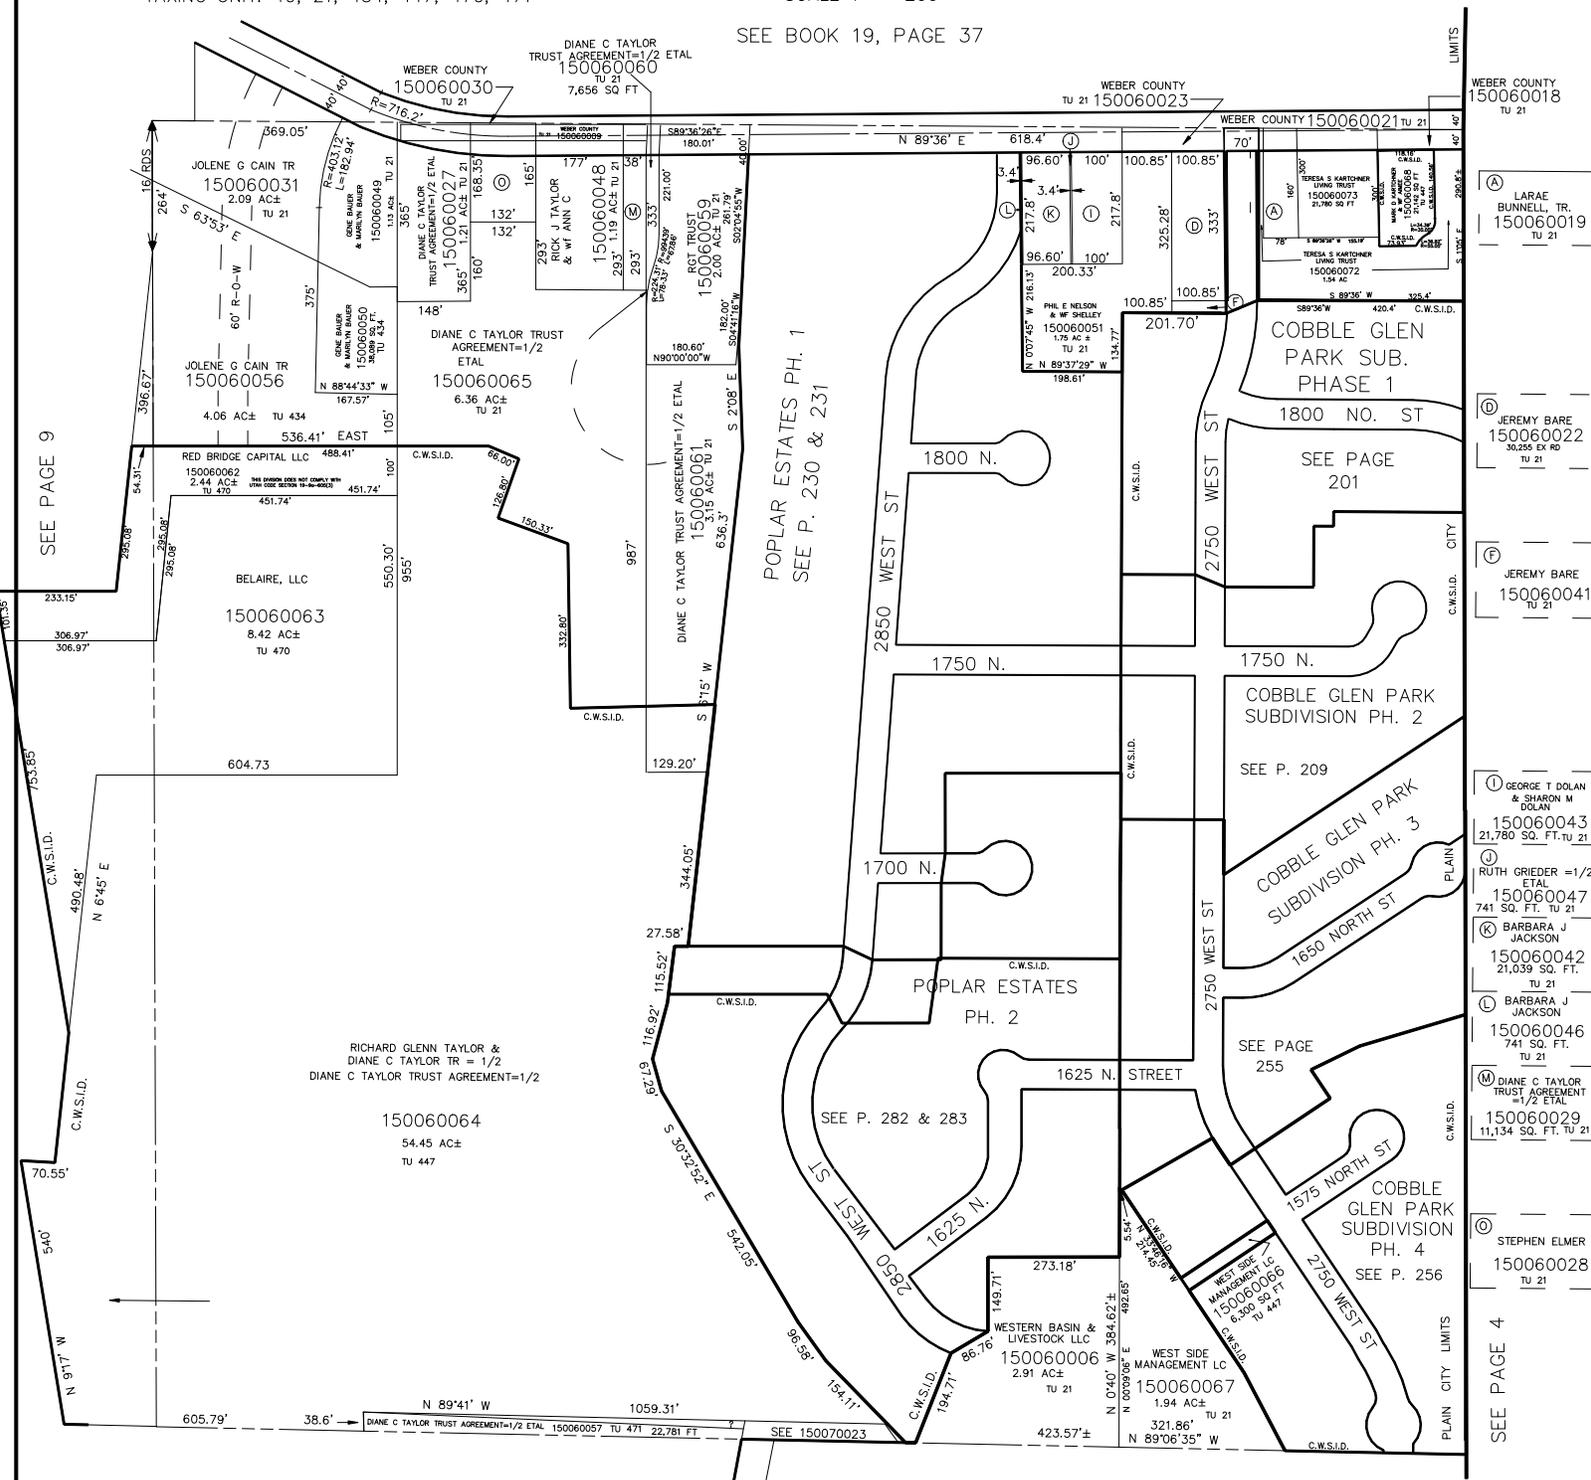

SEE PAGE 9

- (A) LARAE BUNNELL, TR. 150060019 TU 21
- (B) JEREMY BARE 150060022 TU 21
- (C) JEREMY BARE 150060041 TU 21
- (D) GEORGE T DOLAN & SHARON M DOLAN 150060043 TU 21
- (E) RUTH GREIDER =1/2 ETAL 150060047 TU 21
- (F) BARBARA J JACKSON 150060042 TU 21
- (G) BARBARA J JACKSON 150060046 TU 21
- (H) DIANE C TAYLOR TRUST AGREEMENT=1/2 ETAL 150060029 TU 21
- (I) STEPHEN ELMER 150060028 TU 21