

S.W. 1/4  
SECTION 4, T.6N., R.2W., S.L.B.& M.

TOWN OF PLAIN CITY & WEBER COUNTY

SCALE 1" = 200'

TAXING UNITS: 16, 19, 21, 53

SEE PAGE 13

ROSEHILL SUB. P. 14

PIONEER VILLAGE  
SEE PAGE

NO. 1  
107


PIONEER VILLAGE  
NO. 2  
SEE PAGE 110 & 111

PIONEER VILLAGE NO.3  
SEE PAGES 114, 115

PLAIN CITY LIMITS  
N 11°35'15" E 635.00'

SEE PAGE 16

SEE PAGE 11

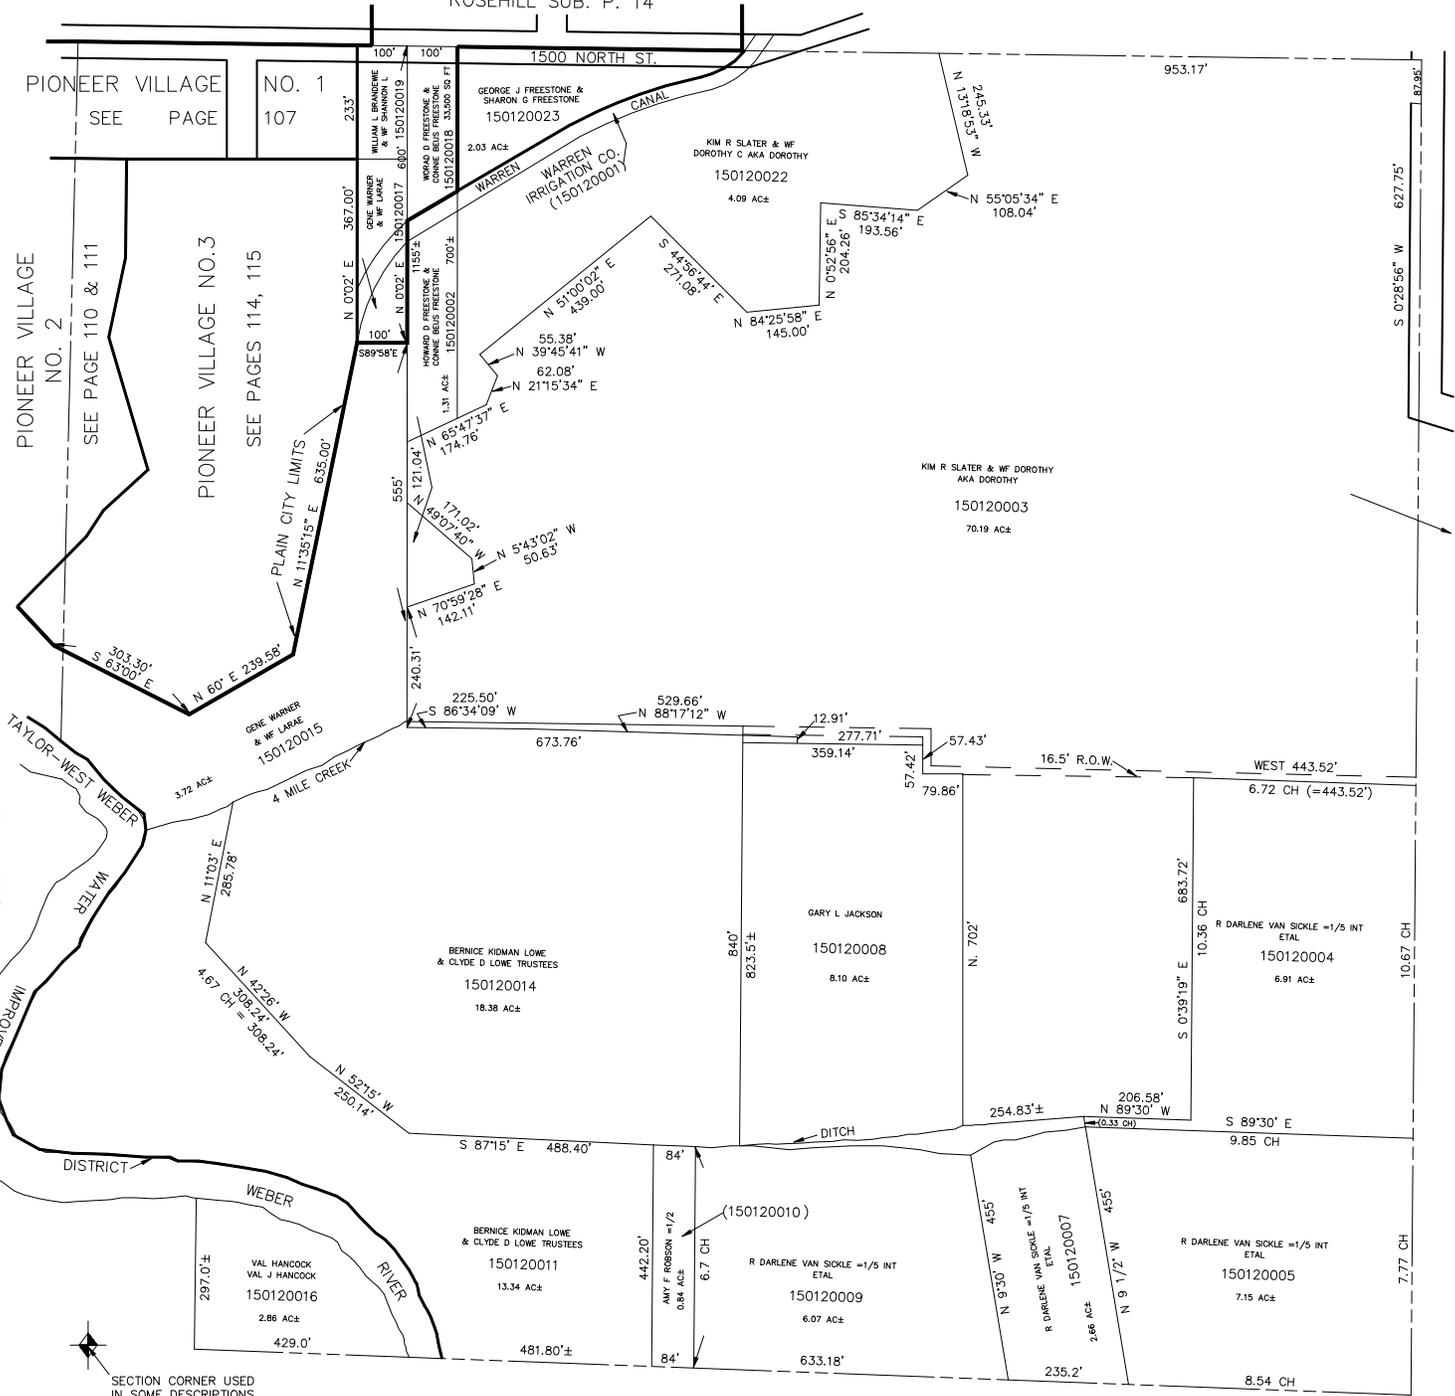

SECTION CORNER USED  
IN SOME DESCRIPTIONS

SEE PAGE 28