

S.W. 1/4
SECTION 4, T.6N., R.2W., S.L.B.& M.

IN MARRIOTT-SLATERVILLE CITY, TOWN OF PLAIN CITY & WEBER COUNTY

SCALE 1" = 200'

TAXING UNITS: 19, 21, 53, 361, 434, 452

SEE PAGE 13

ROSEHILL SUB. P. 14

PIONEER VILLAGE
SEE PAGE

NO. 1
107


PIONEER VILLAGE
NO. 2
SEE PAGE 110 & 111

PIONEER VILLAGE NO.3
SEE PAGES 114, 115

PLAIN CITY LIMITS
MARRIOTT-SLATERVILLE
N 11°35'15" E 635.00'

SEE PAGE 16

SEE PAGE 11

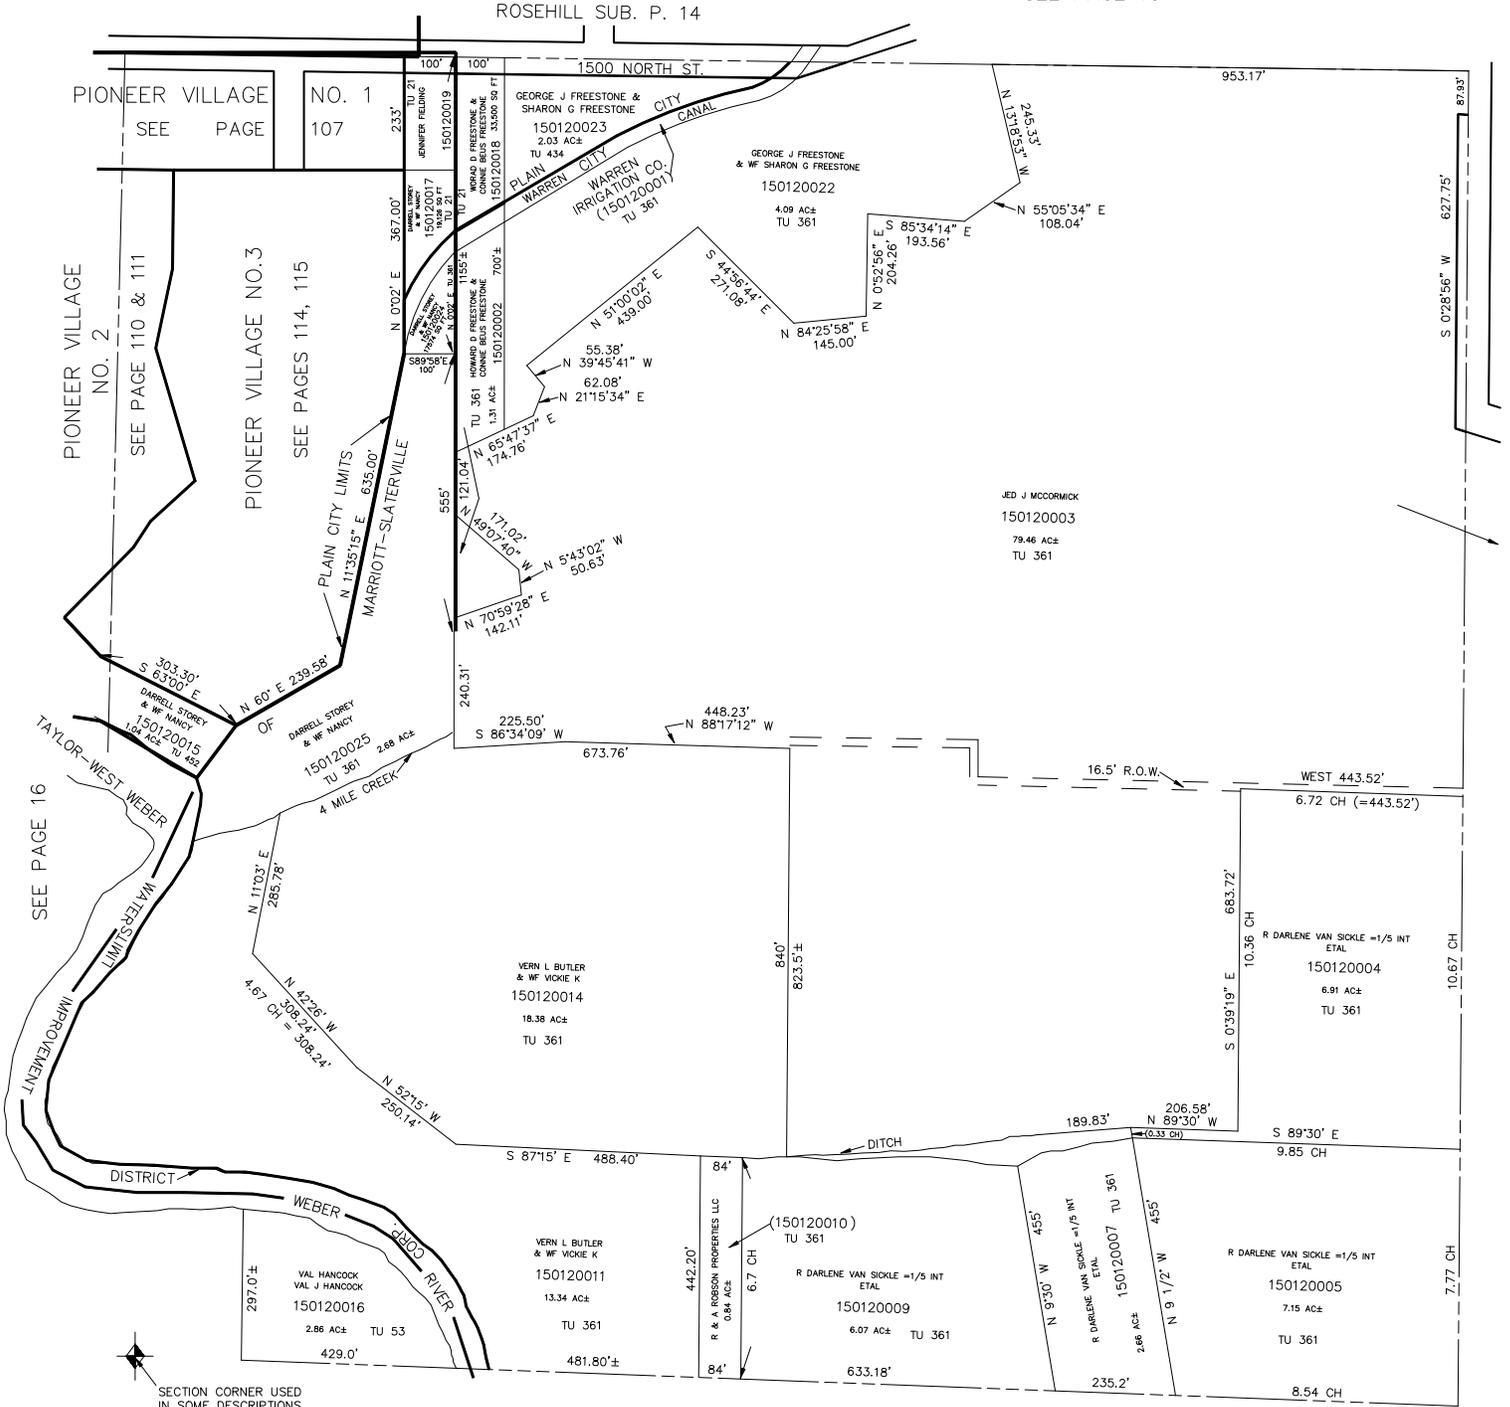

SECTION CORNER USED
IN SOME DESCRIPTIONS

SEE PAGE 28