


N.E. 1/4
SECTION 5, T.6N., R.2W., S.L.B. & M.

IN WEBER COUNTY & PLAIN CITY

TAXING UNIT: 19, 21

SCALE 1" = 200'

SEE BOOK 19, PAGE 32

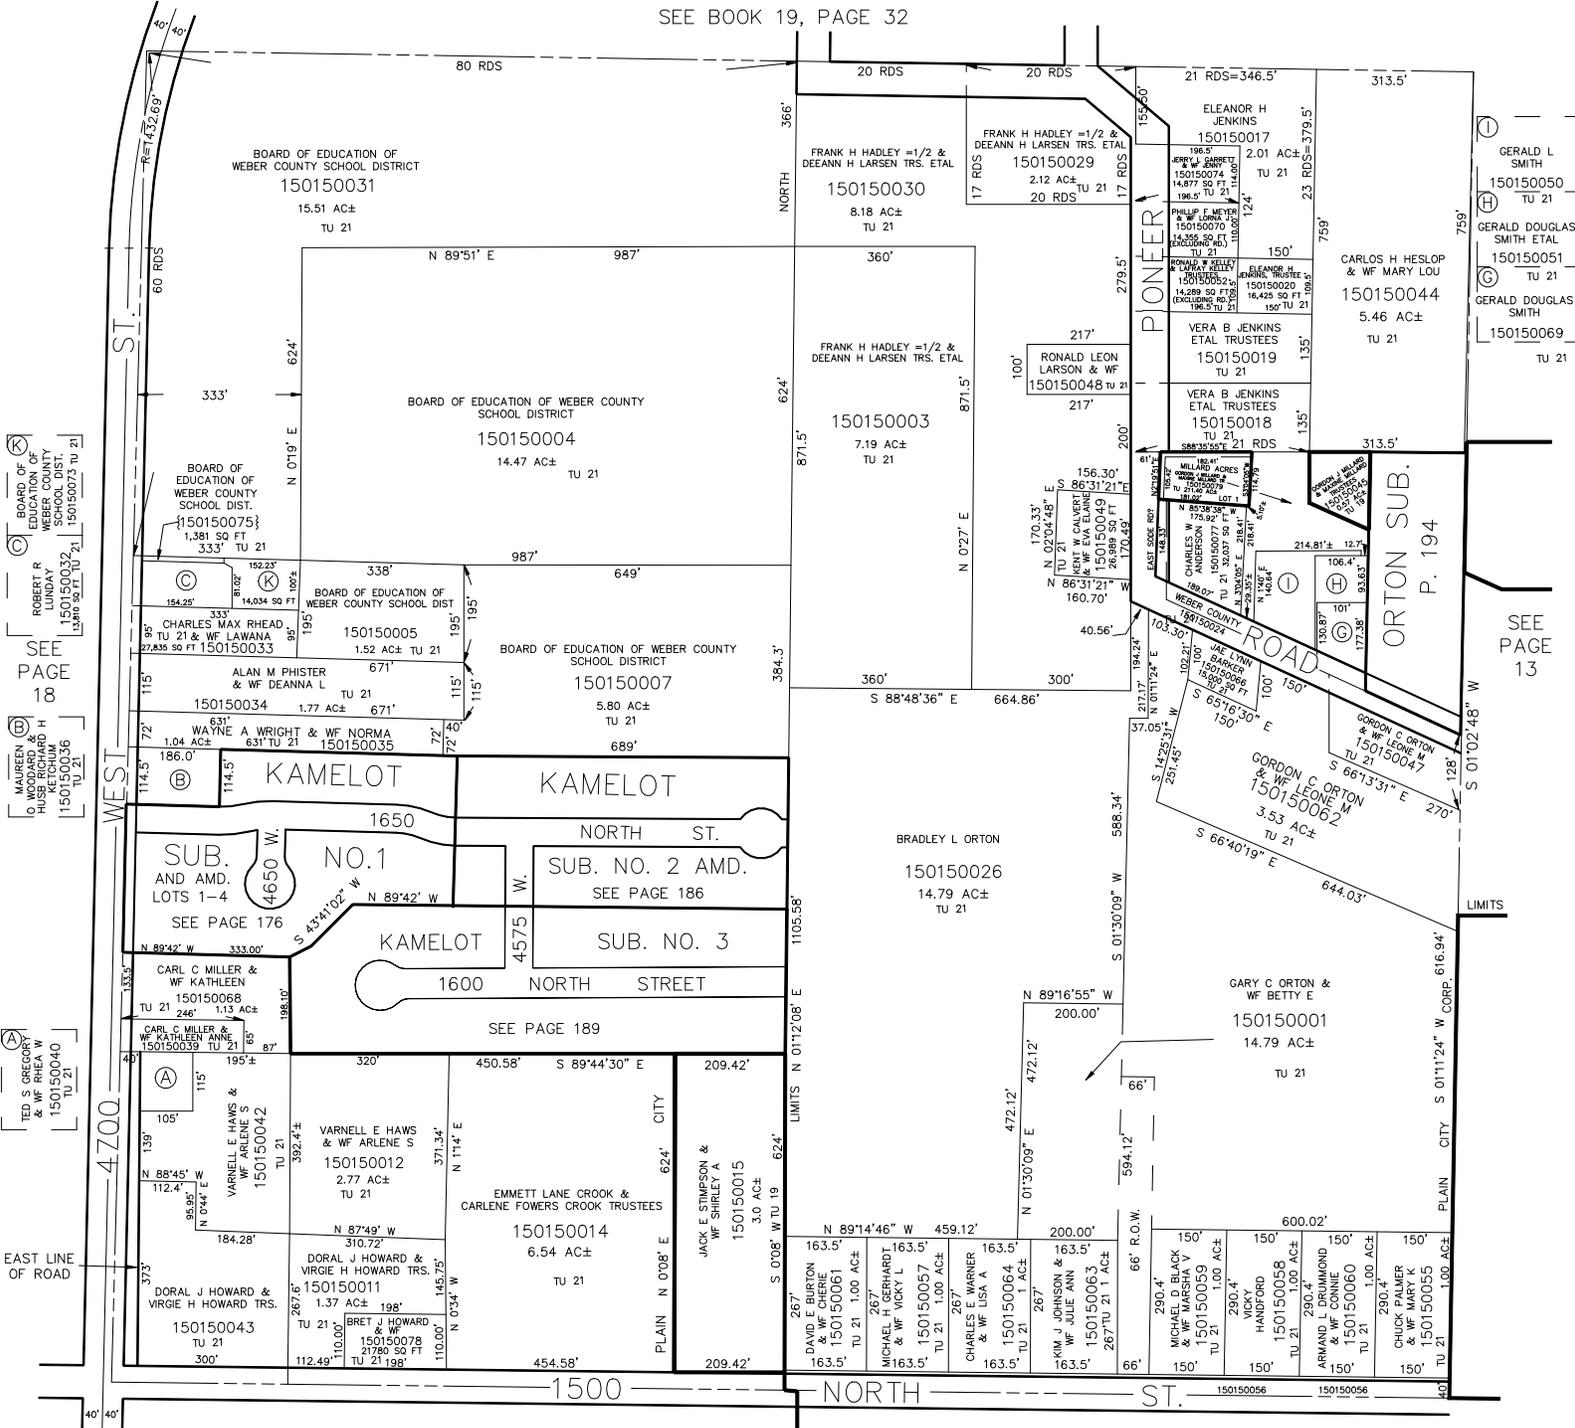

GERALD L SMITH
150150050
TU 21

GERALD DOUGLAS SMITH ETAL
150150051
TU 21

GERALD DOUGLAS SMITH
150150069
TU 21

SEE PAGE 13

BOARD OF EDUCATION OF WEBER COUNTY SCHOOL DISTRICT
150150032
TU 21

ROBERT R LUNDAY
150150033
TU 21

MAUREEN O WOODWARD & HUBERT H HETHUM
150150036
TU 21

TEO S SECORRY & W F RHEA
150150040
TU 21

SEE PAGE 16