


N.E. 1/4
SECTION 5, T.6N., R.2W., S.L.B. & M.

IN WEBER COUNTY & PLAIN CITY

TAXING UNIT: 19, 21

SCALE 1" = 200'

SEE BOOK 19, PAGE 32

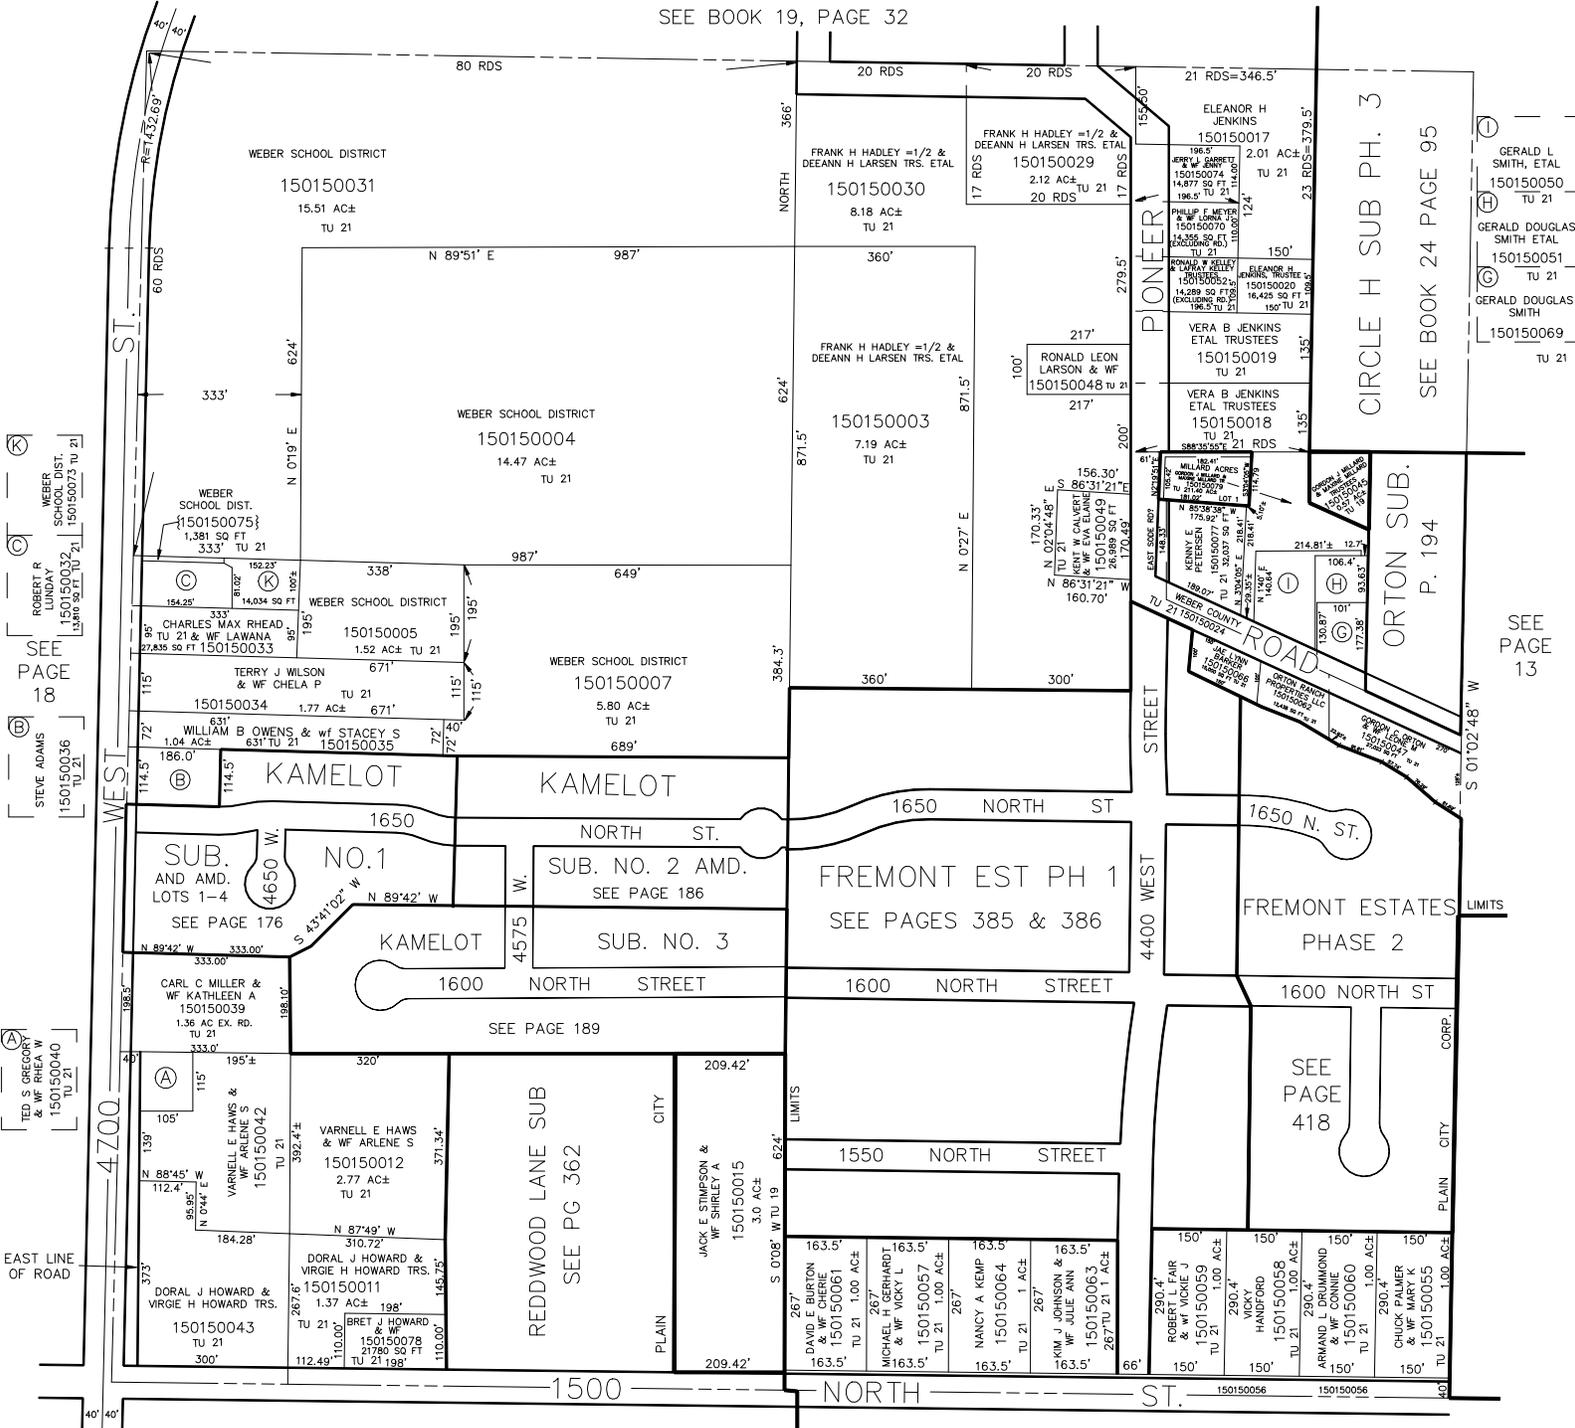

SEE PAGE 18

STEVE ADAMS
150150036
TU 21

ROBERT R LUNDY
150150032
1380 SQ. FT. TU 21

WEBER SCHOOL DIST.
150150075
1,381 SQ. FT. TU 21

SEE PAGE 16

TED S. SECORRY
150150040
TU 21

GERALD L SMITH, ETAL
150150050
TU 21

GERALD DOUGLAS SMITH ETAL
150150051
TU 21

GERALD DOUGLAS SMITH
150150069
TU 21

SEE PAGE 13

SEE PAGE 16