


N.E. 1/4  
SECTION 5, T.6N., R.2W., S.L.B. & M.

IN WEBER COUNTY & PLAIN CITY

TAXING UNIT: 19, 21, 434

SCALE 1" = 200'

SEE BOOK 19, PAGE 32

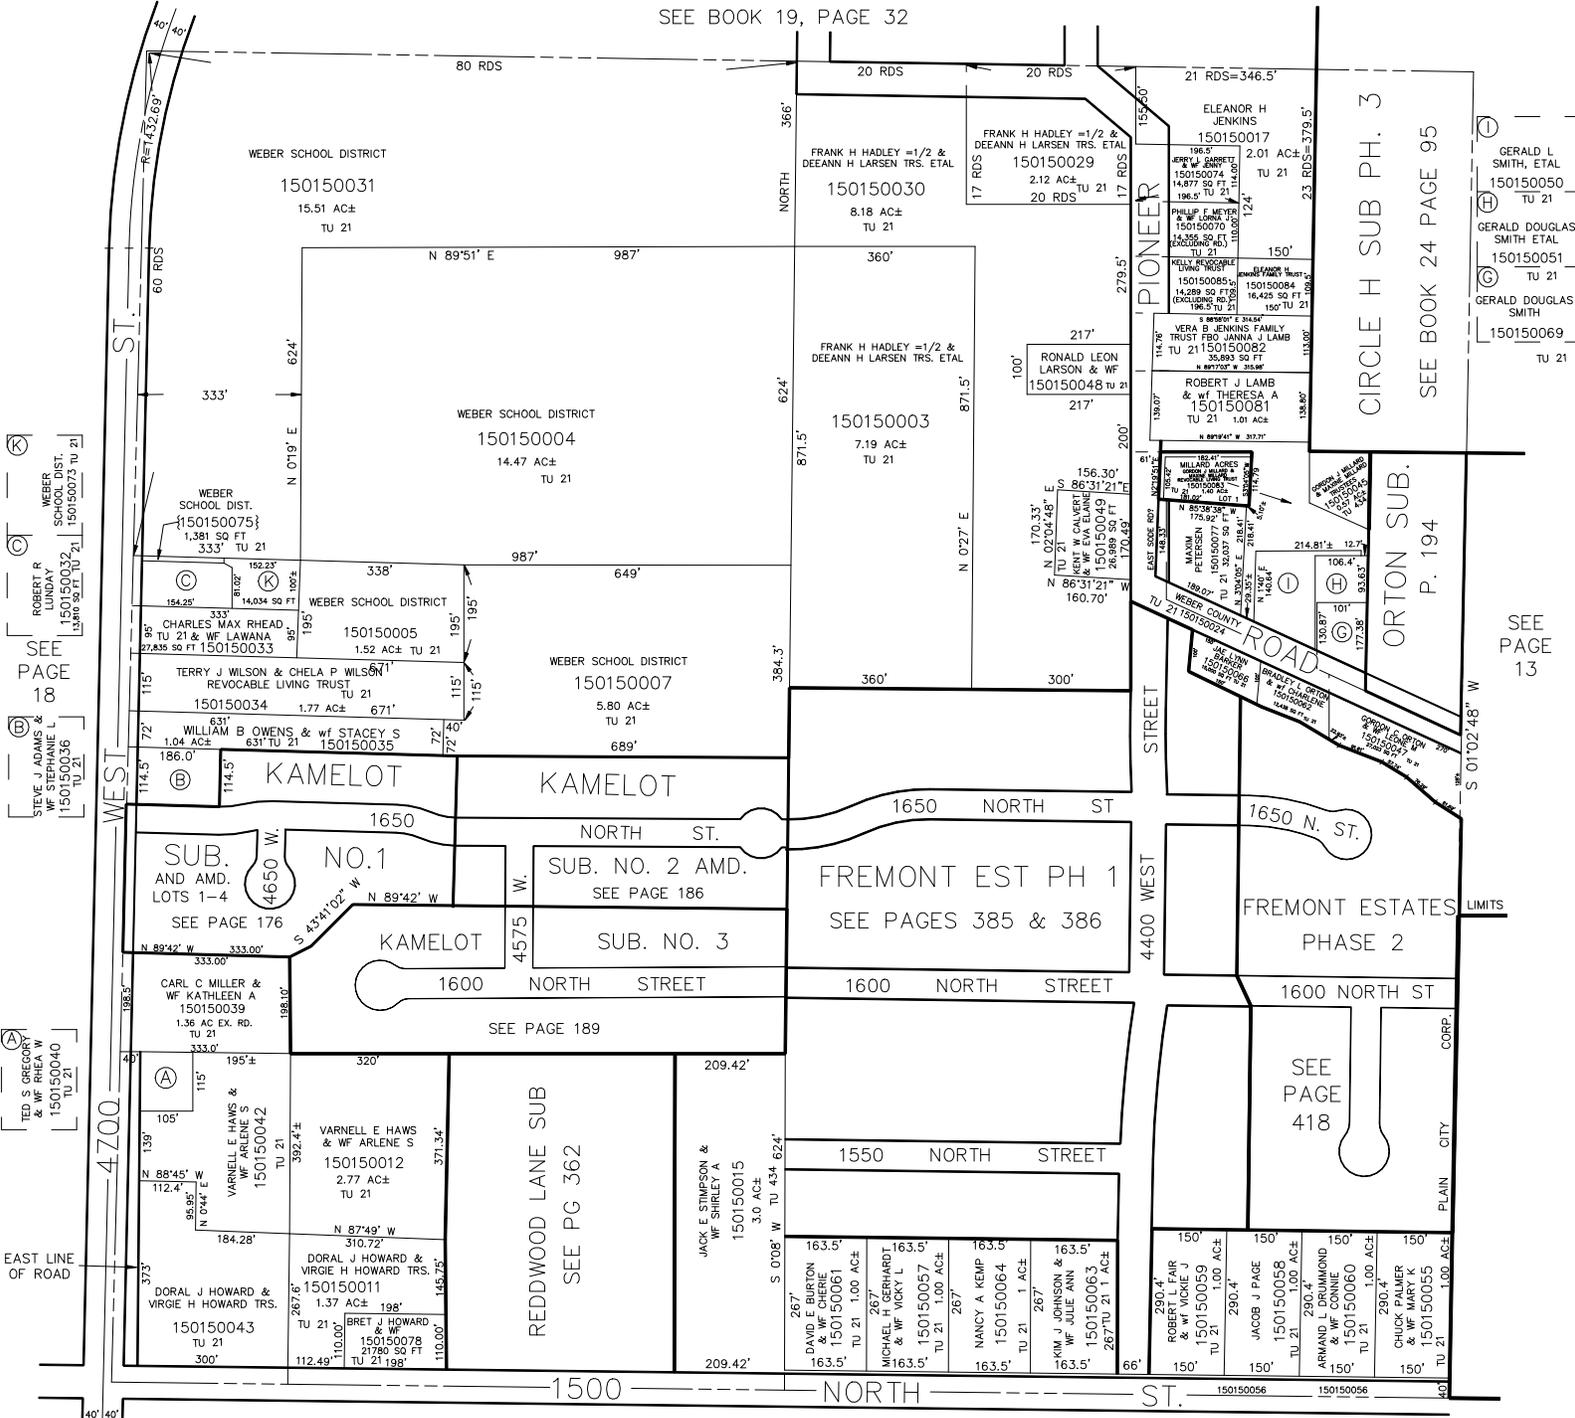

GERALD L SMITH, ETAL  
150150050  
TU 21

GERALD DOUGLAS SMITH ETAL  
150150051  
TU 21

GERALD DOUGLAS SMITH  
150150069  
TU 21

SEE PAGE 13

ROBERT R LUNDAY  
WEBER SCHOOL DIST  
150150032  
1380 SQ FT TU 21

STEVE J ADAMS & WIFE STEPHANIE L  
150150036  
TU 21

TED S SECORRY & WIFE RHEA W  
150150040  
TU 21

SEE PAGE 16