

S.E. 1/4

SECTION 5, T.6N., R.2W., S.L.B.&M.

16

TAXING UNIT IN WEST WEBER DISTRICT & PLAIN CITY


PREFIX 15-016

19,21,53

SCALE 1" = 200'

SEE PAGE 15

North of the River { PLAIN CITY CEMETERY DISTRICT - CP } = CPI
South of the River { BONA VISTA WAY R. IMPROVEMENT DISTRICT - 1 } = CPI
{ WEST WEBER-TAYLOR CEMETERY MAINTENANCE DISTRICT - CW } = CW2
{ TAYLOR-WEST WEBER WATER IMPROVEMENT DISTRICT - 2 } = CW2

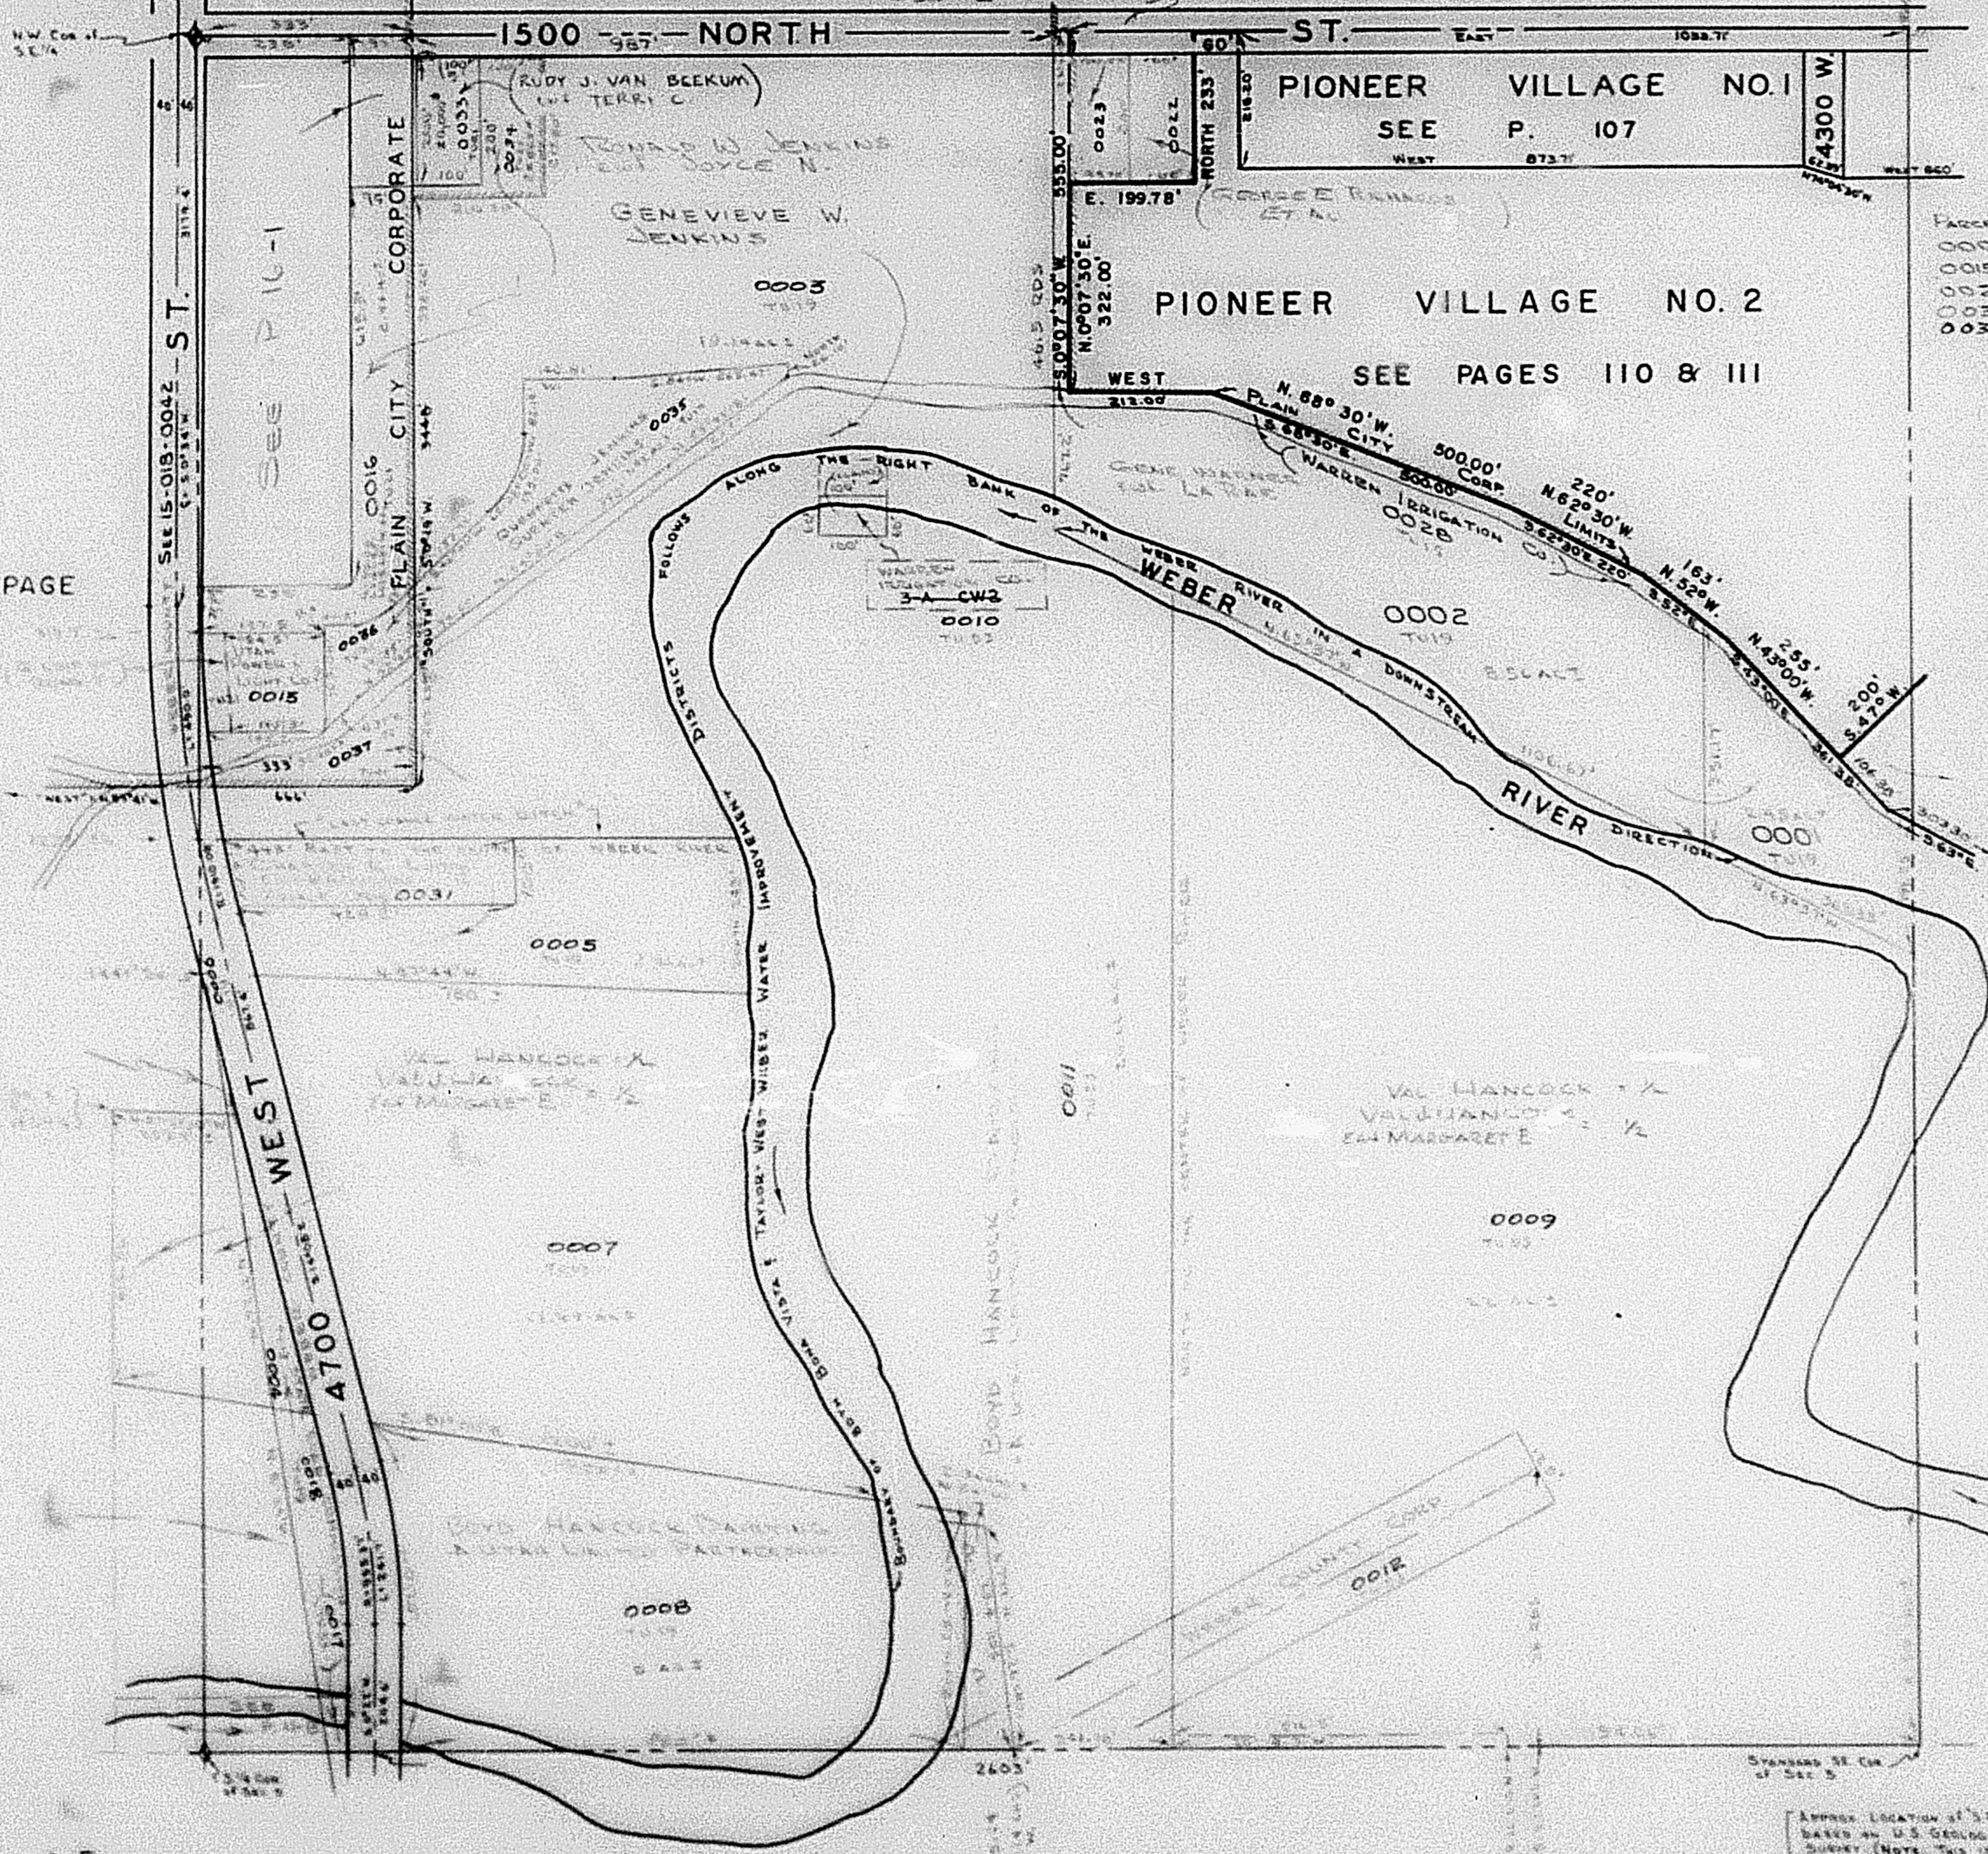

SEE PAGE 17

SEE PAGE 12

SEE PAGE 27

15

R.B. 3-68