

N.W. 1/4  
SECTION 5, T.6N., R.2W., S.L.B. & M.

IN PLAIN CITY  
SCALE 1" = 200'


TAXING UNIT: 21, 434

SEE BOOK 19, PAGE 33

SEE 190330014

PEGASUS INVESTMENTS L.P.  
150180066  
4,000 SQ FT  
TU 21

IRVINE CORRALES & WF SIERRA  
150180060  
20,998 SQ FT TU 21  
WESLEY W CALDWELL, III  
150180061  
23,354 SQ FT TU 21  
N 80°28' W 205'

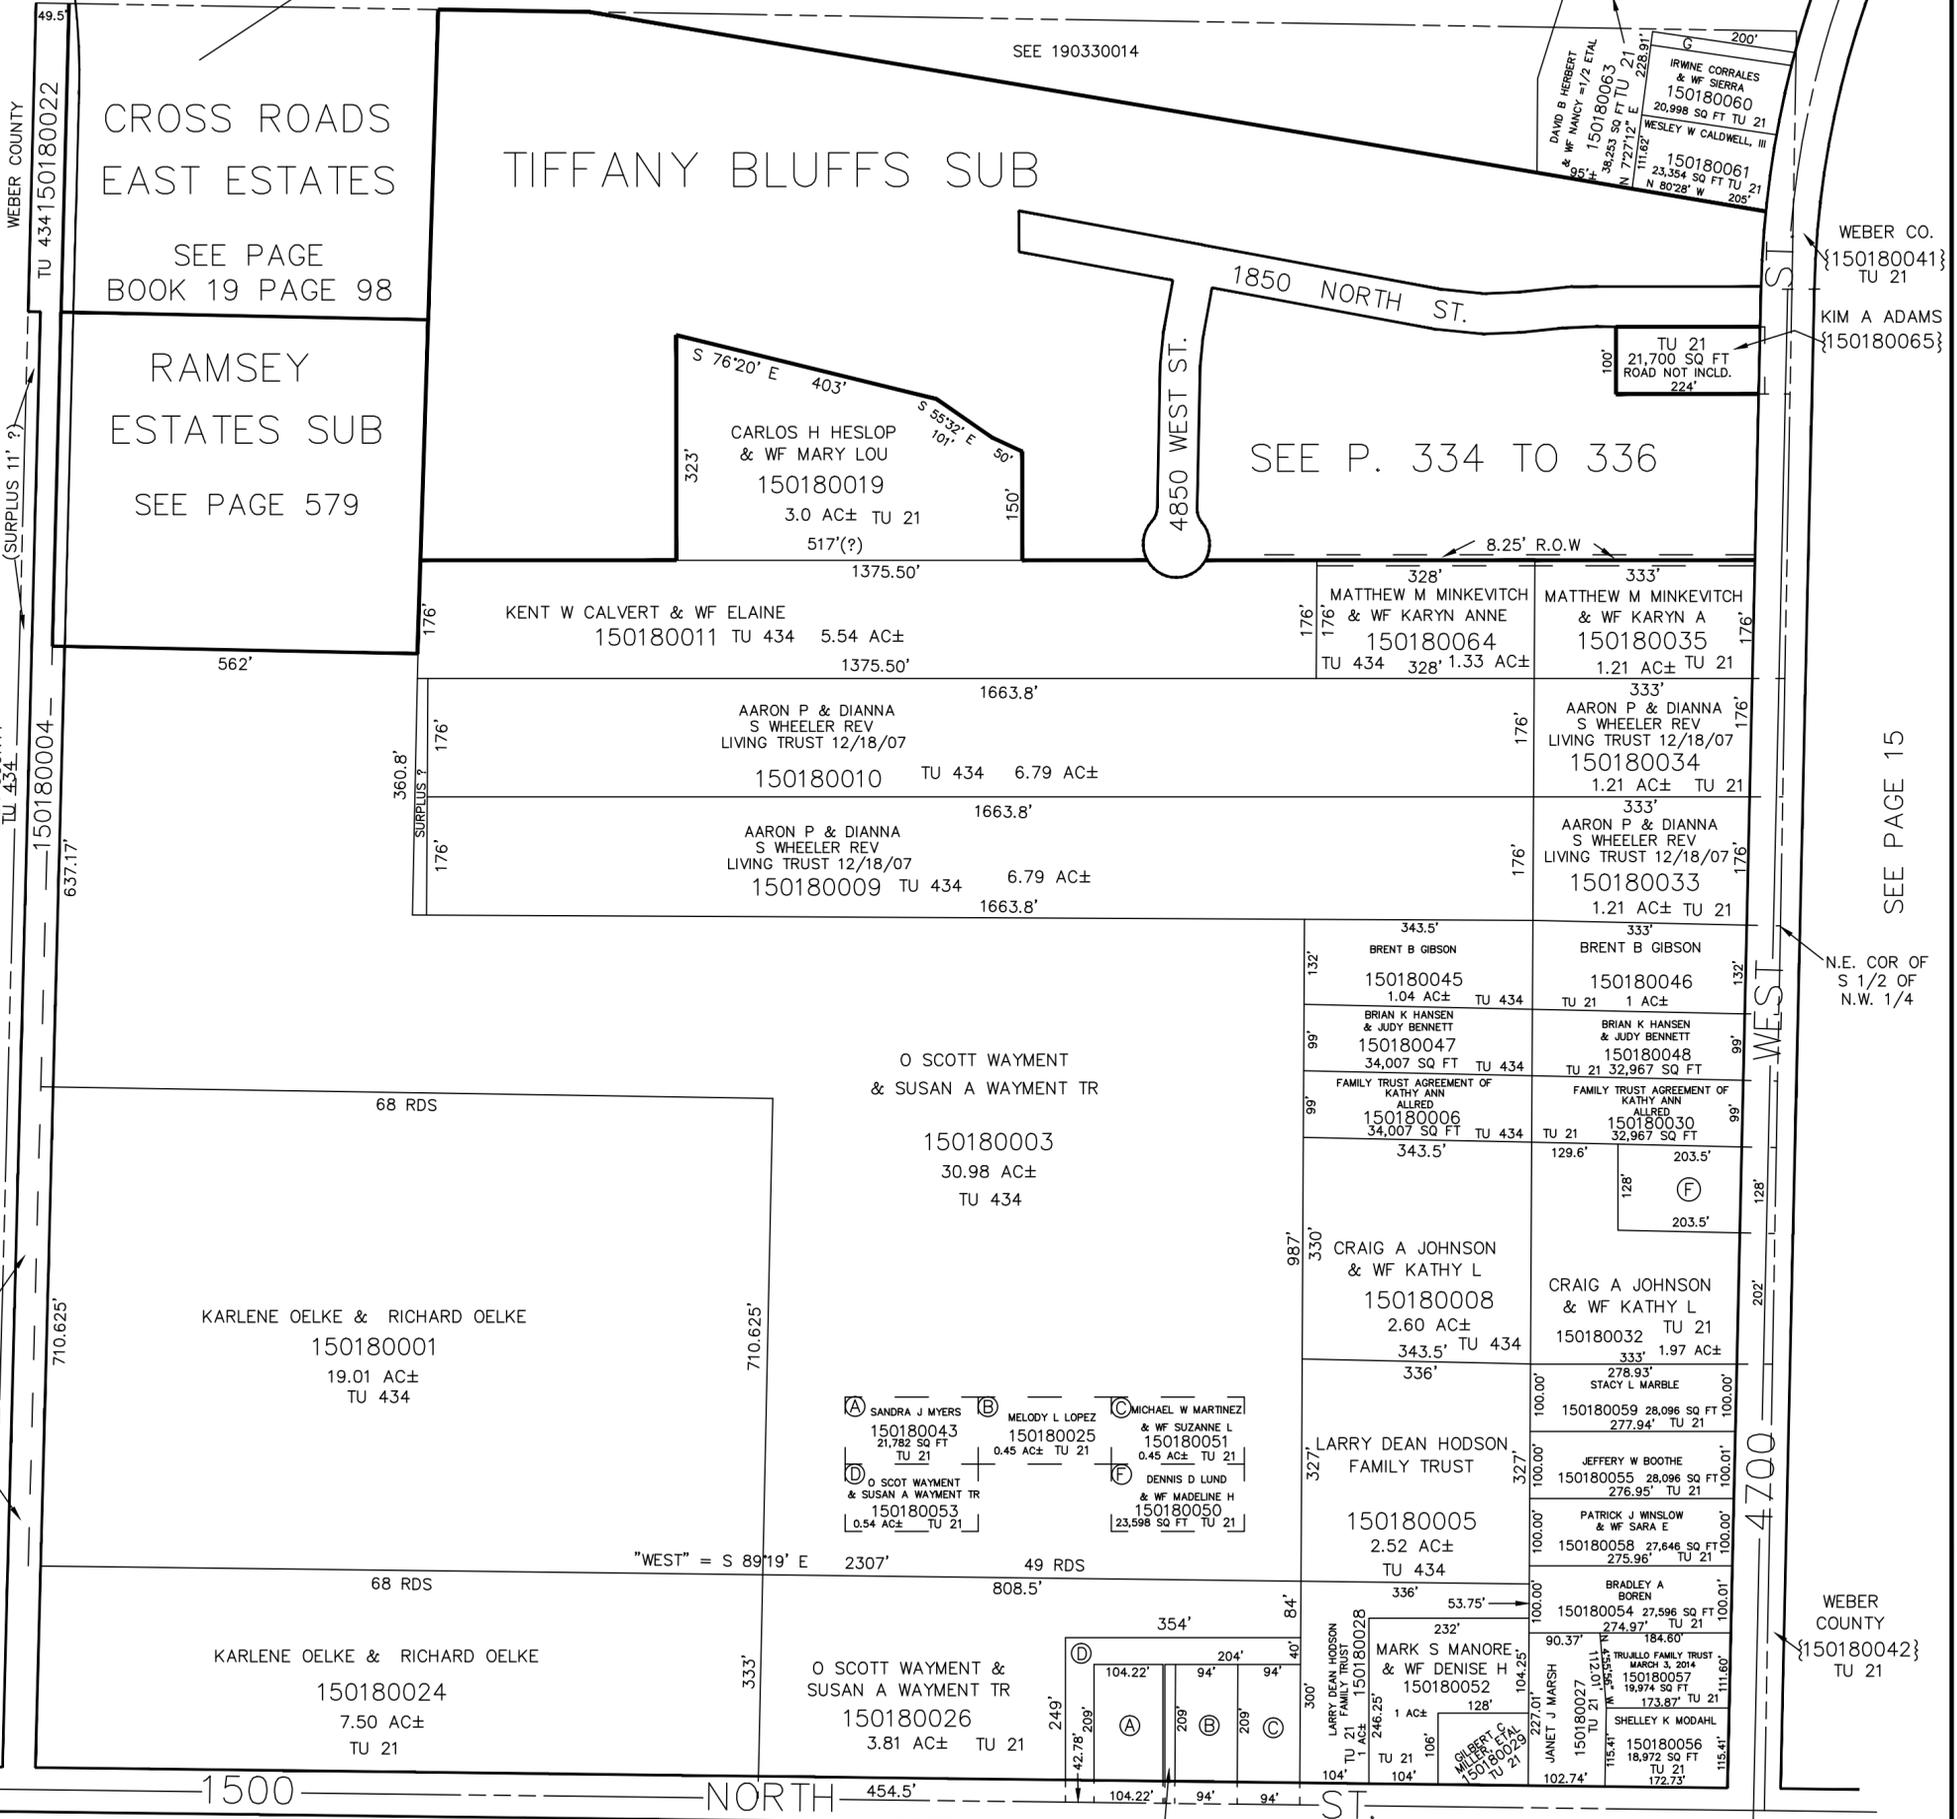

SEE PAGE 19

SEE PAGE 15

SEE PAGE 17

O SCOTT WAYMENT & SUSAN A WAYMENT TR  
{150180044}  
.06 AC±  
TU 21