

S.E. 1/4
SECTION 6, T.6N, R.2W, S.L.B.&M.

20


TAXING UNIT - 56,108

WARREN DISTRICT

PREFIX - 15-020

SCALE 1" = 200'

SEE PAGE 19

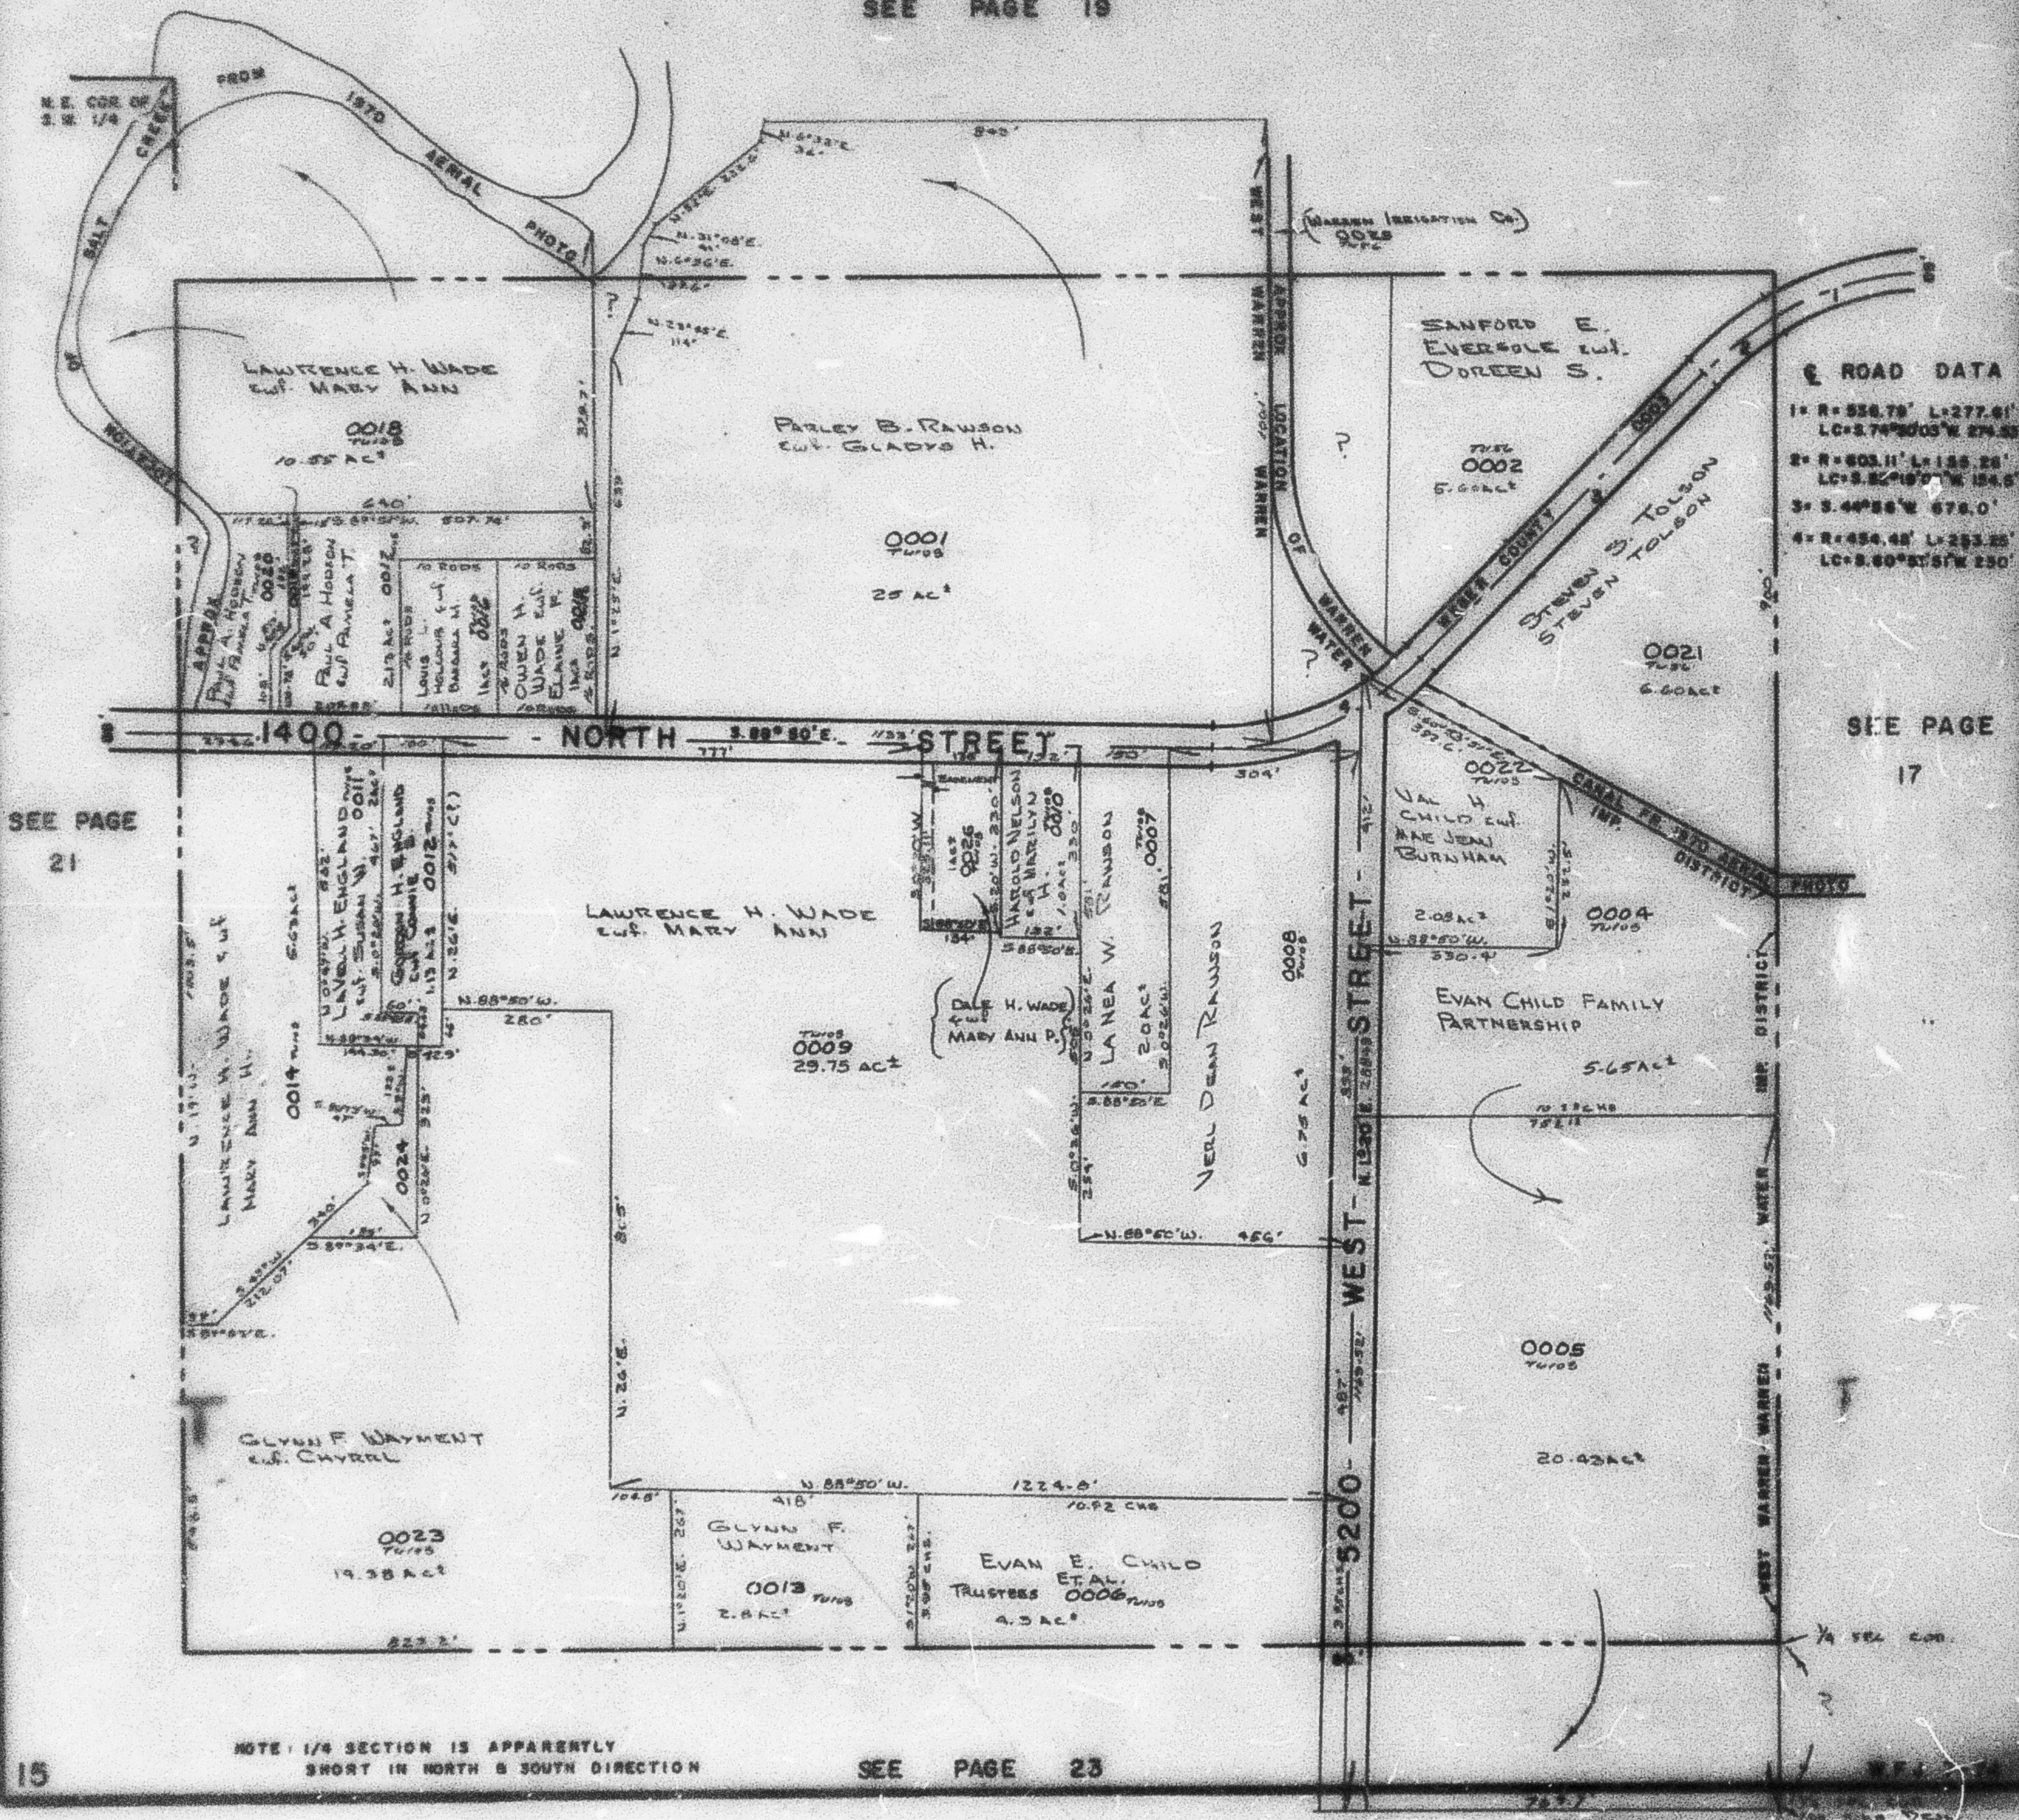

ROAD DATA

- 1- R=526.79' L=277.91'
LC=2.74°00'00"W 274.85'
- 2- R=503.11' L=155.28'
LC=3.82°19'00"W 154.6'
- 3- S.44°28'W 678.0'
- 4- R=454.48' L=253.25'
LC=3.60°51'51"W 250'

SEE PAGE

17

SEE PAGE

21

SEE PAGE 23

15

NOTE: 1/4 SECTION IS APPARENTLY
SHORT IN NORTH & SOUTH DIRECTION