

S.W. 1/4
SECTION 6, T.6N, R.2W, S.L.B. & M.

21

TAXING UNIT 56

WARREN DISTRICT

PREFIX 15-021

SCALE 1" = 200'

SEE PAGE 22


SEE PAGE 19

N.W. COR. OF
S.E. 1/4

SEE PAGE
20

SEE BOOK
10
PAGE 28-1

- CHARLES LEO
- 1 JUDITH LEO
- HELEN 0001
- EDDIE LEO
- 2 LAURE LEO
- ALICE J. 0002
- CLARE J. JUDITH
- 3 0004
- JUNIOR F. STEWART
- 4 JUNIOR OF THE
- WARREN WARD OF
- THE CH. OF J.C.
- OF L.D.S. 0005
- WAYNE E. ROSE
- 5 ELLA CARRIE
- 0008
- EDWARD S.
- 6 WAYMENT ELLA
- ZOLA 0022
- CHARLIE WALKER
- 7 ELLA CAROLYN
- 0027

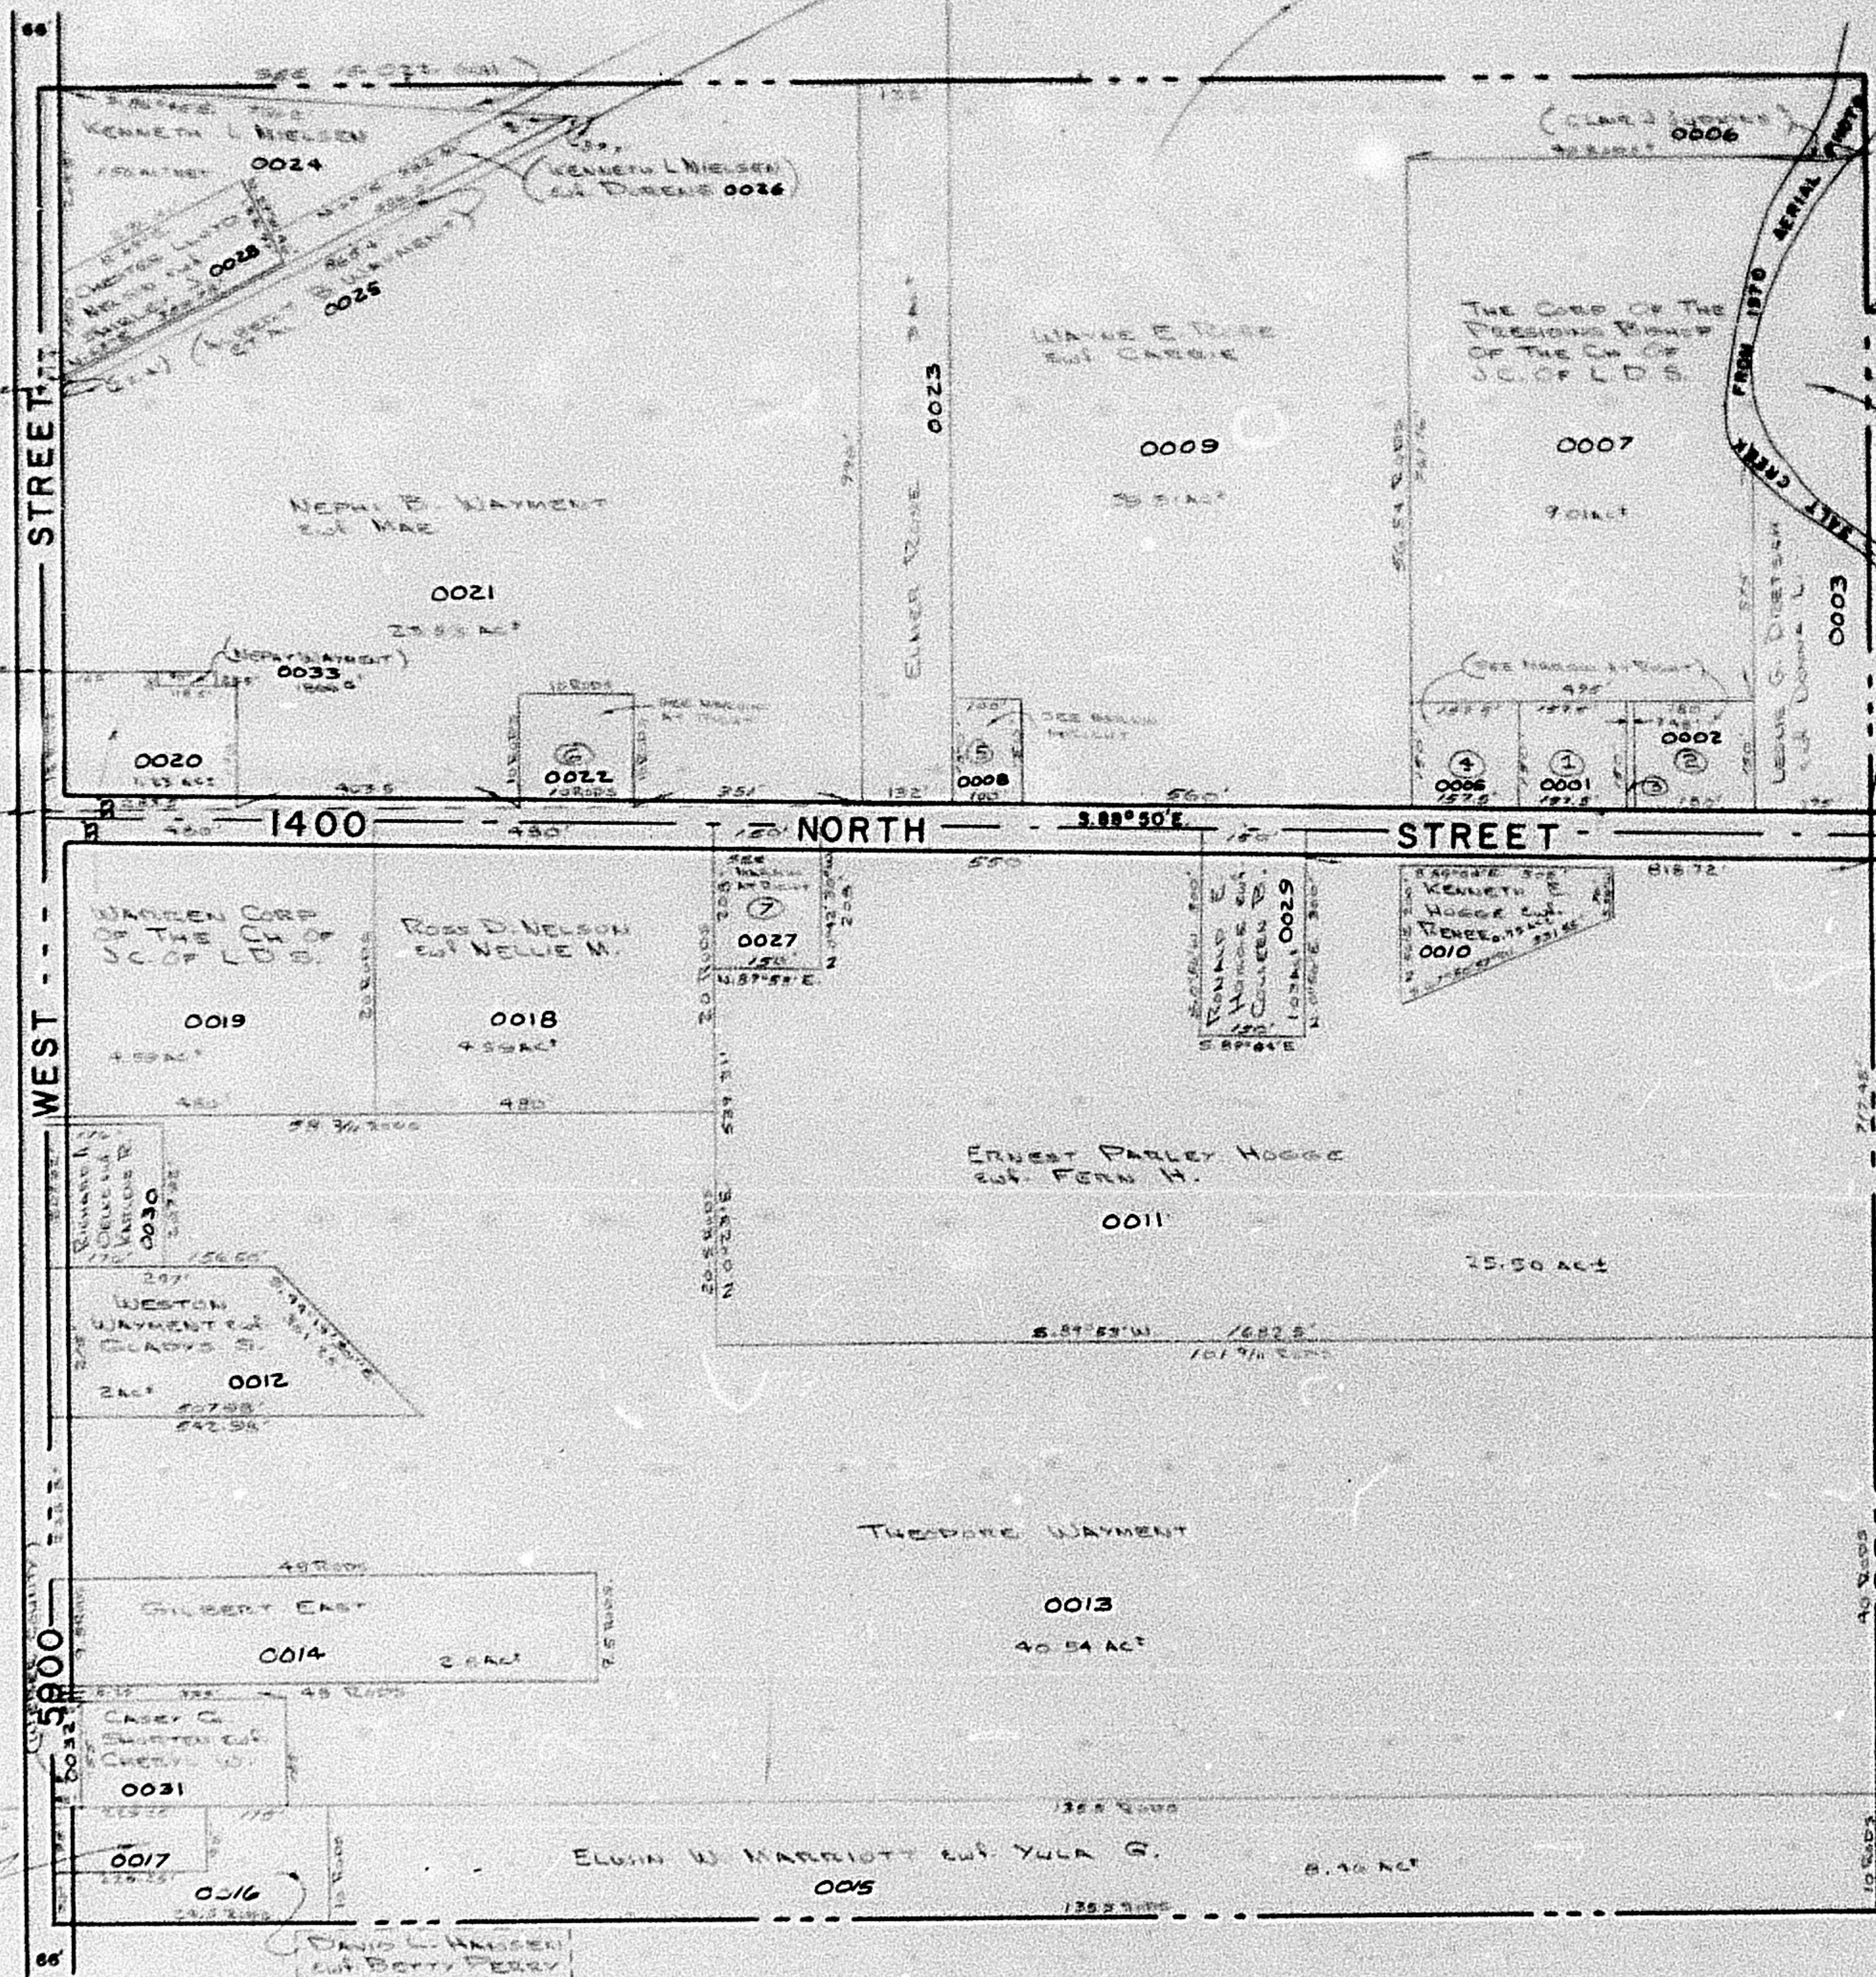

SEE PAGE 26

W.F.J. 7-74