


NW 1/4  
SECTION 8, T.6N., R.2W., S.L.B. & M.

IN WEBER COUNTY  
SCALE 1" = 200'

TAXING UNIT: 53, 444

SEE PAGE 17

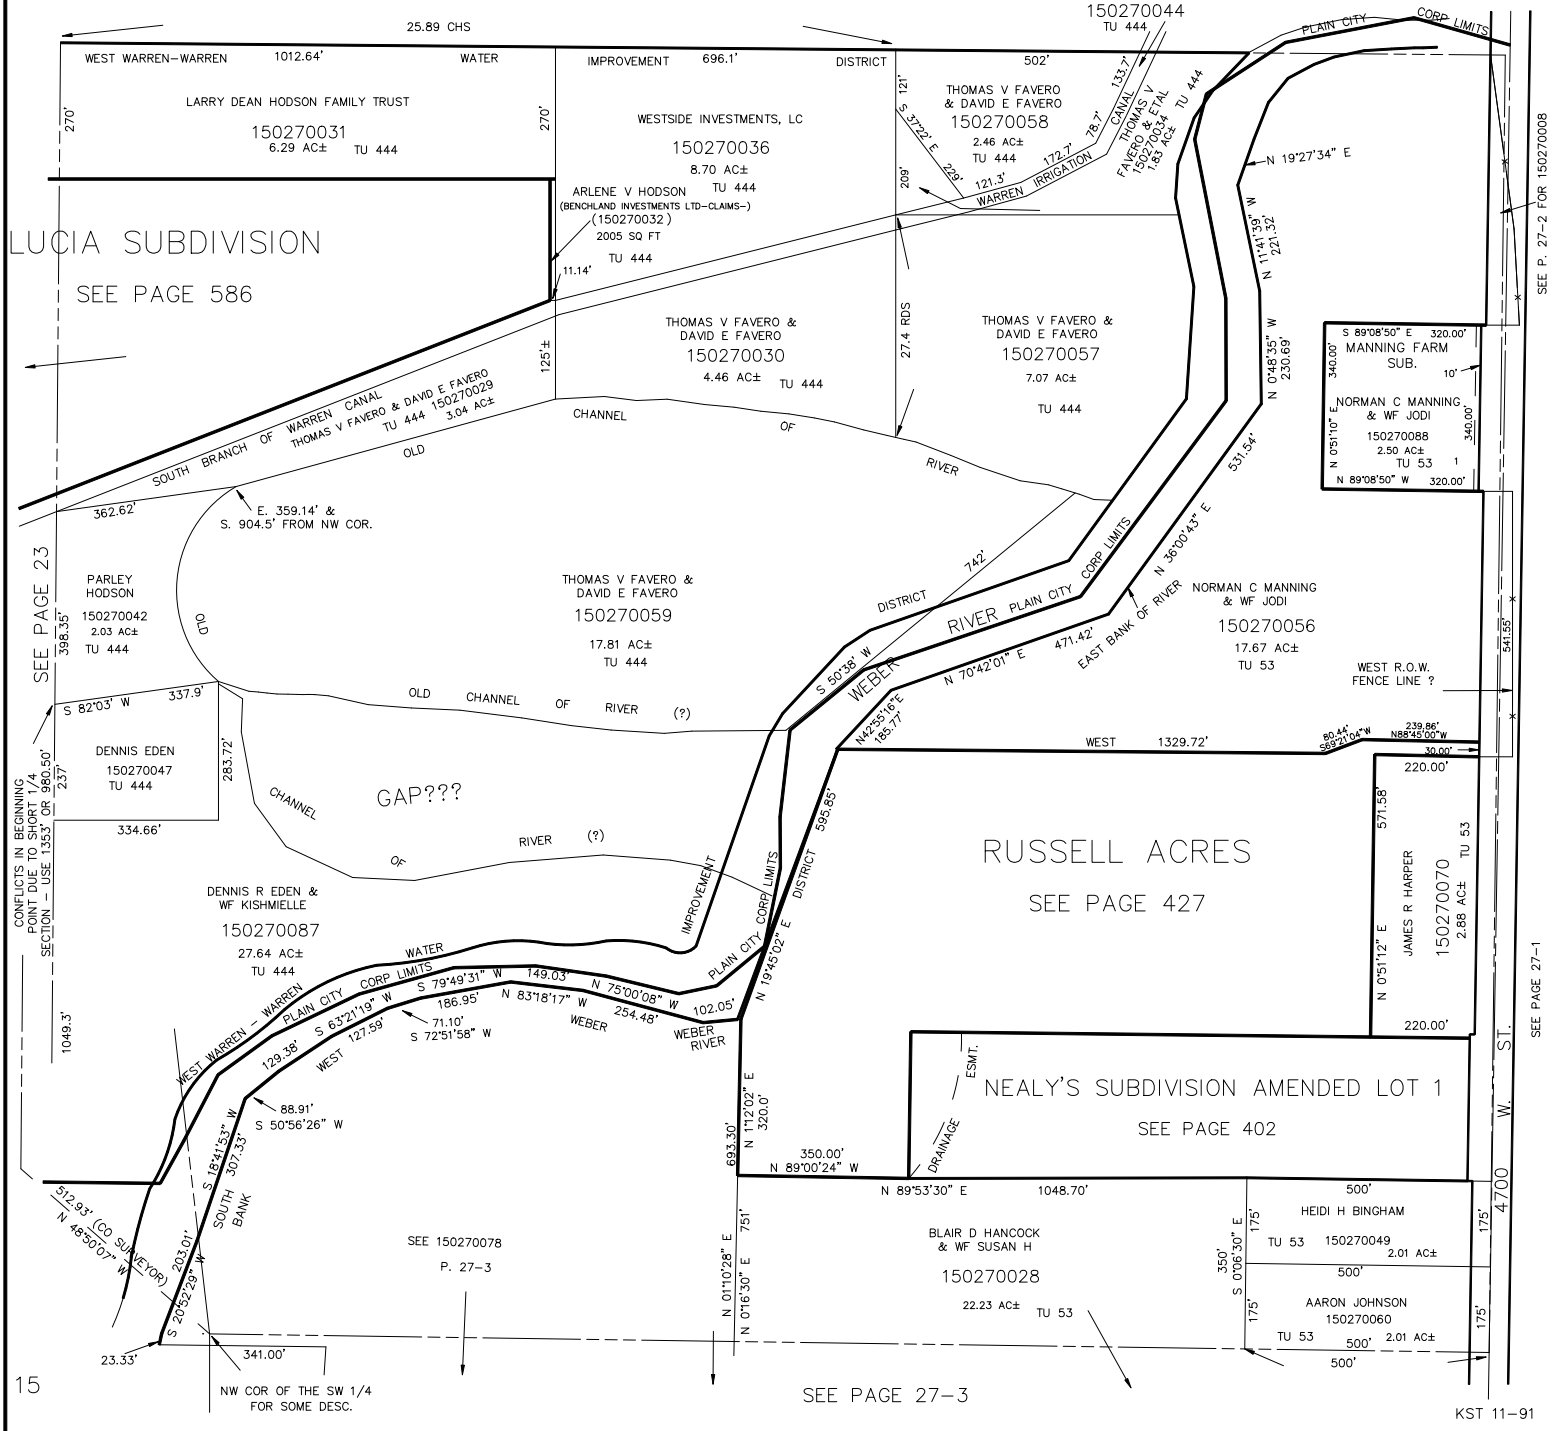

LUCIA SUBDIVISION  
SEE PAGE 586

S 89°08'50" E 320.00'  
MANNING FARM  
SUB.  
N 05°11'0" E 10'  
NORMAN C MANNING  
& WF JODI  
150270088  
2.50 AC±  
TU 53 1  
N 89°08'50" W 320.00'

RUSSELL ACRES  
SEE PAGE 427

NEALY'S SUBDIVISION AMENDED LOT 1  
SEE PAGE 402

SEE PAGE 23

CONFLICTS IN BEGINNING POINT TO SECTION 14 SECTION - USE 1353' OR 960.50' 2.37'

15

SEE PAGE 27-3

SEE P. 27-2 FOR 150270008

SEE PAGE 27-1

KST 11-91