


NE 1/4  
SECTION 11, T.6N., R.2W., S.L.B. & M.

IN FARR WEST CITY, MARRIOTT-SLATERVILLE CITY & WEBER COUNTY

TAXING UNIT: 145, 361,362

SCALE 1" = 200'

SEE PAGE 4

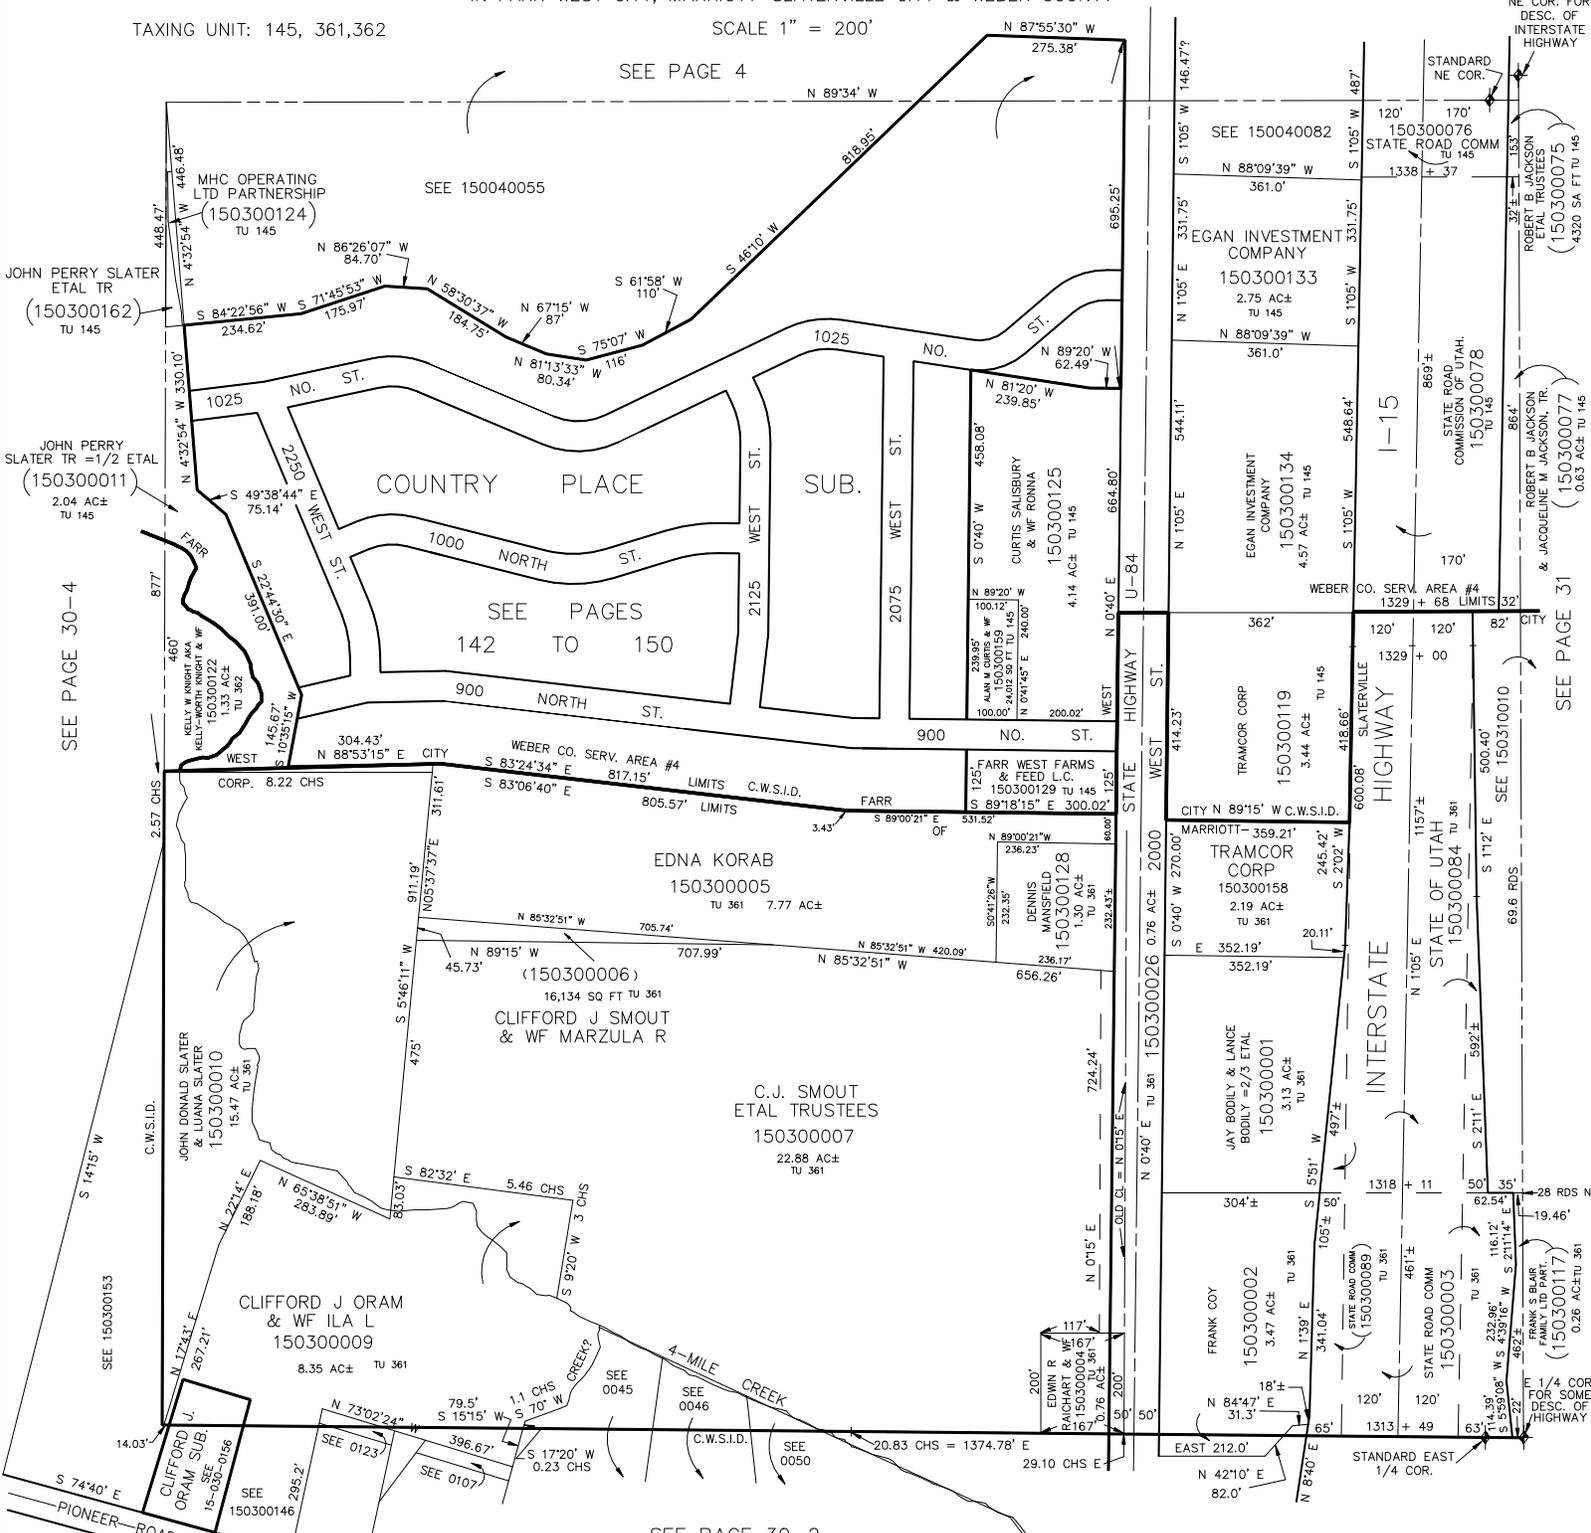

JOHN PERRY SLATER  
ETAL TR  
(150300162)  
TU 145

JOHN PERRY  
SLATER TR = 1/2 ETAL  
(150300011)  
2.04 AC±  
TU 145

SEE PAGE 30-4

COUNTRY PLACE  
SUB.

SEE PAGES  
142 TO 150

EDNA KORAB  
150300005  
TU 361 7.77 AC±

CLIFFORD J SMOUT  
& WF MARZULA R  
(150300006)  
16,134 SQ FT TU 361

C.J. SMOUT  
ETAL TRUSTEES  
150300007  
22.88 AC±  
TU 361

CLIFFORD J ORAM  
& WF ILA L  
150300009  
8.35 AC± TU 361

JAY BODILY & LANCE  
BODILY = 2/3 ETAL  
150300001  
3.13 AC±  
TU 361

FRANK COY  
150300002  
3.47 AC±  
TU 361

EGAN INVESTMENT  
COMPANY  
150300133  
2.75 AC±  
TU 145

EGAN INVESTMENT  
COMPANY  
150300134  
4.57 AC± TU 145

TRAMCOR CORP  
150300119  
3.44 AC± TU 145

TRAMCOR CORP  
150300158  
2.19 AC±  
TU 361

MARRIOTT- 359.21'  
150300026 0.76 AC± 2000

STATE ROAD COMM  
(150300089)  
150300003  
TU 361

STATE ROAD COMM  
150300076  
COMMISSION OF UTAH  
150300078  
TU 145

NE COR. FOR  
DESC. OF  
INTERSTATE  
HIGHWAY

STANDARD  
NE COR.

150300075  
(150300075)  
4320 SQ. FT. TU 145

ROBERT B. JACKSON  
& JACQUELINE M. JACKSON, TR.  
(150300077)  
0.63 AC± TU 145

SEE PAGE 31

STATE OF UTAH  
150300084 TU 361

FRANK S. BLAIR  
(150300117)  
0.26 AC± TU 361

FOR SOME  
DESC. OF  
HIGHWAY