


NE 1/4  
SECTION 11, T.6N., R.2W., S.L.B. & M.

IN FARR WEST CITY, MARRIOTT-SLATERVILLE CITY & WEBER COUNTY

TAXING UNIT: 145, 361,362

SCALE 1" = 200'

SEE PAGE 4

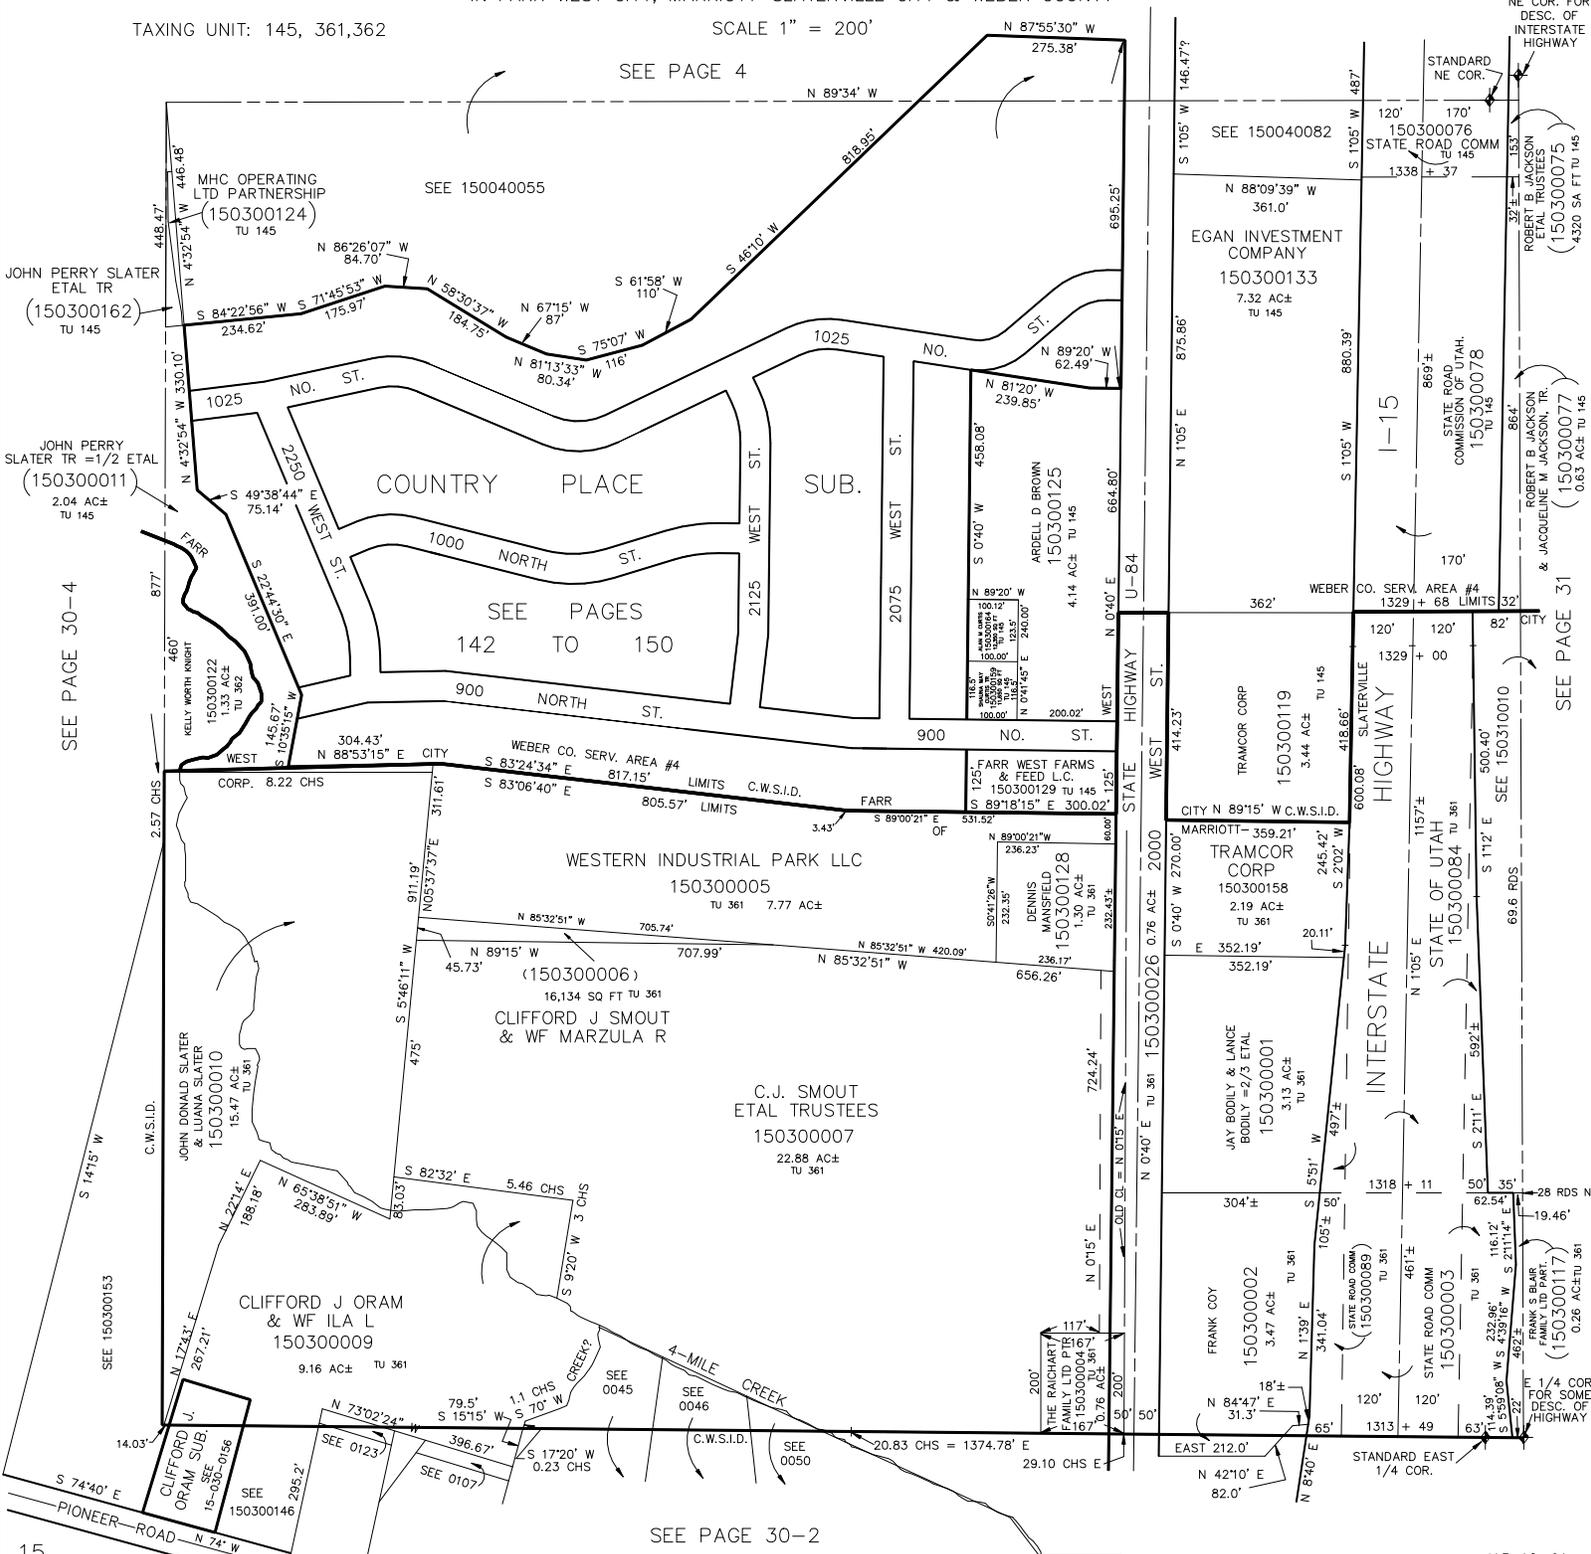

SEE PAGE 30-4

SEE PAGES 142 TO 150

SEE PAGE 30-2

NE COR. FOR DESC. OF INTERSTATE HIGHWAY

STANDARD NE COR.

150300076 STATE ROAD COMM TU 145

EGAN INVESTMENT COMPANY 150300133 7.32 AC± TU 145

150300078 STATE ROAD COMMISSION OF UTAH TU 145

ROBERT B JACKSON ETAL TRUSTEES (150300075) 4320 SQ. FT. TU 145

ROBERT B JACKSON & JACQUELINE W JACKSON, TR (150300077) 0.63 AC± TU 145

SEE PAGE 31