


NE 1/4
SECTION 11, T.6N., R.2W., S.L.B. & M.

IN FARR WEST CITY, MARRIOTT-SLATERVILLE CITY & WEBER COUNTY

TAXING UNIT: 145, 361,362

SCALE 1" = 200'

SEE PAGE 4

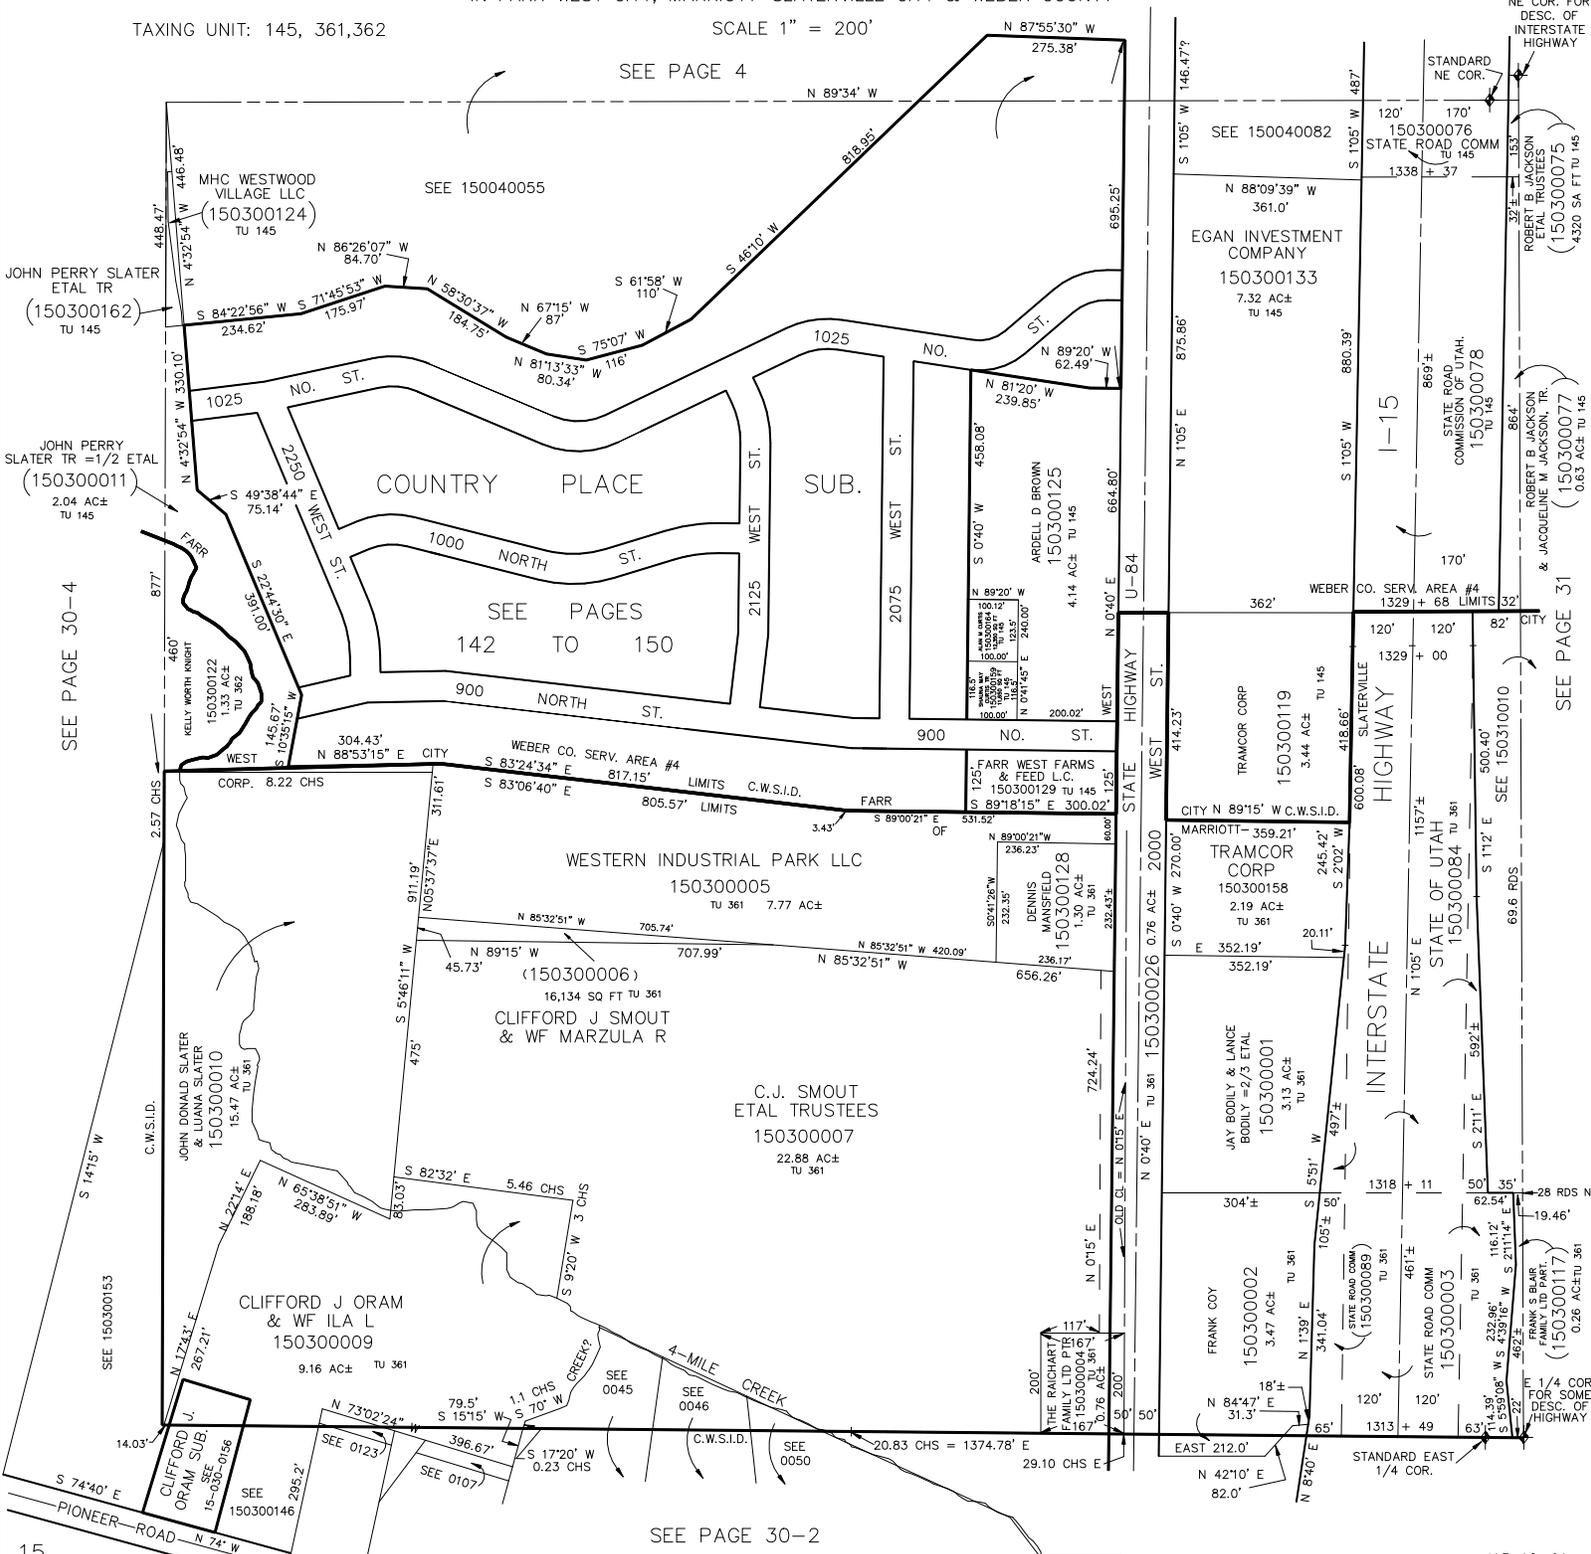

SEE PAGE 30-4

SEE PAGES
142 TO 150

SEE PAGE 30-2

NE COR. FOR
DESC. OF
INTERSTATE
HIGHWAY

STANDARD
NE COR.

150300076
STATE ROAD COMM
TU 145

150300075
ROBERT B JACKSON
ETAL TRUSTEES
(150300075)
4320 SQ. FT. TU 145

150300133
EGAN INVESTMENT
COMPANY
7.32 AC±
TU 145

150300078
STATE ROAD
COMMISSION OF UTAH.
TU 145

150300077
ROBERT B JACKSON
& JACQUELINE W JACKSON, TR.
(150300077)
0.63 AC± TU 145

SEE PAGE 31