


SECTION 11, T.6N., R.2W., S.L.B. & M.

IN FARR WEST CITY & MARRIOTT-SLATERVILLE CITY

KEY MAP

SCALE 1" = 400'

SEE PAGE 4

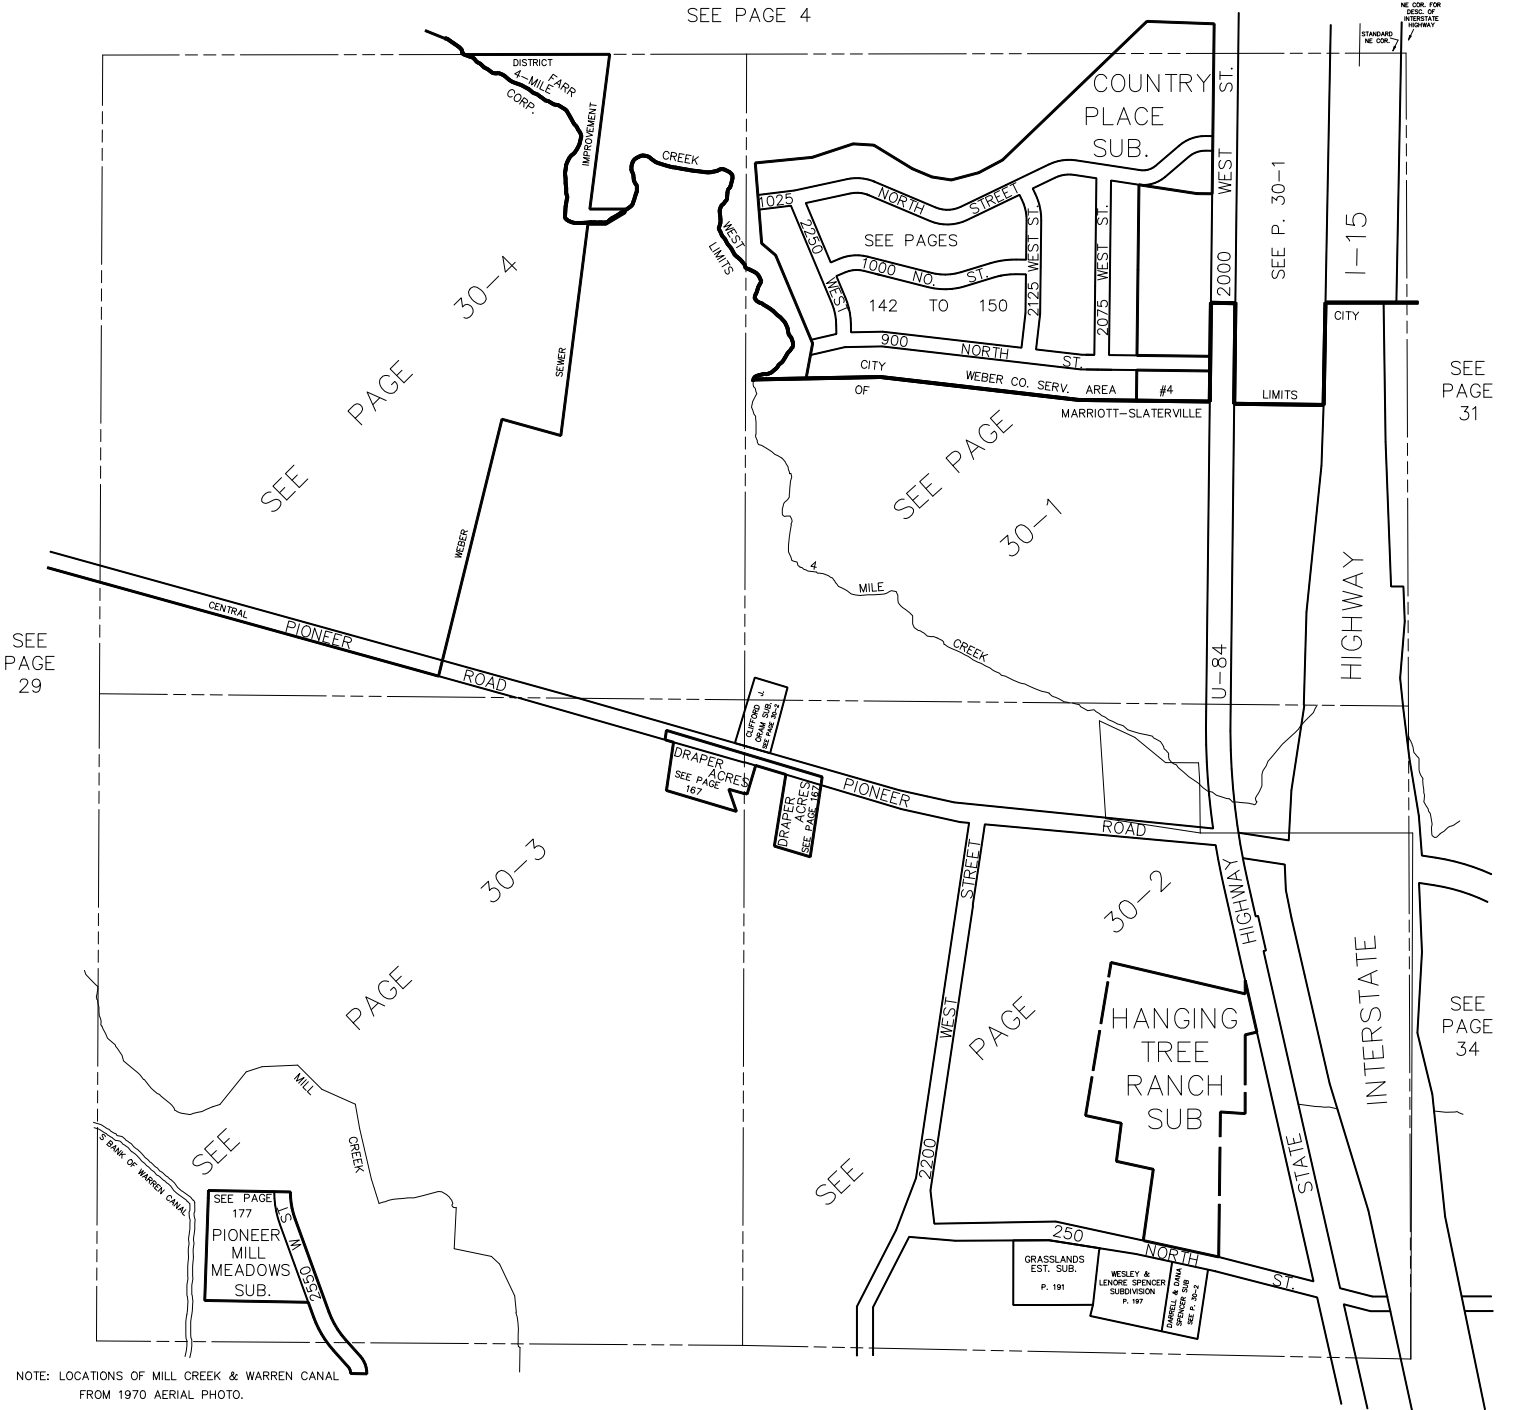

SEE PAGE 29

SEE PAGE 30-4

SEE PAGE 30-1

SEE PAGE 30-3

SEE PAGE 30-2

SEE PAGE 177
PIONEER MILL MEADOWS SUB.

DRAPER ACRES
SEE PAGE 167

DRAPER ACRES
SEE PAGE 167

GRASSLANDS EST. SUB.
P. 191

WESLEY & LENORE SPENCER SUBDIVISION
P. 197

SEE P. 30-1

SEE PAGE 31

SEE PAGE 34

SEE PAGE 42

SEE PAGE 39