


SECTION 12, T.6N., R.2W., S.L.B. & M.

IN OGDEN CITY, FARR WEST CITY & MARRIOTT-SLATERVILLE CITY

TAXING UNITS: 145, 358, 361,362

SCALE 1" = 400'

SEE PAGE 1
NOT A STANDARD SECTION

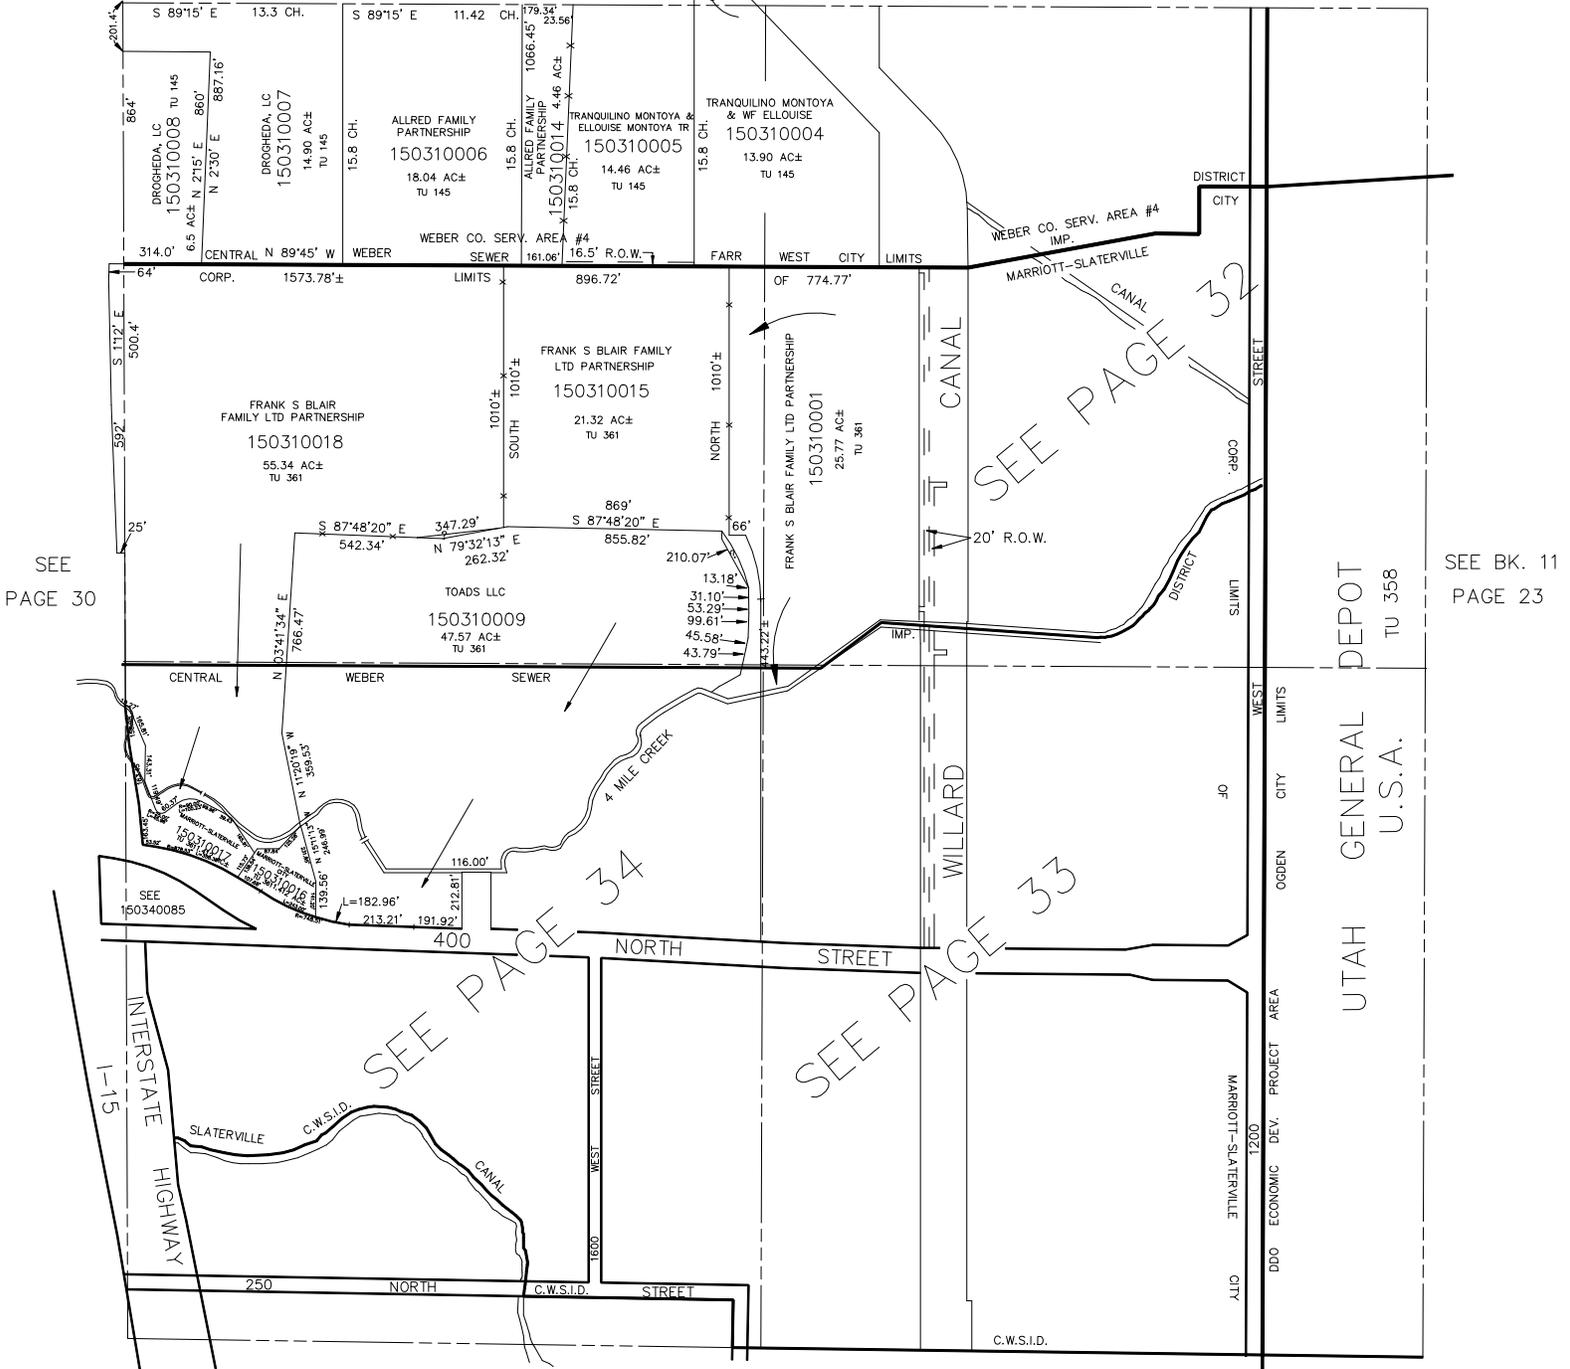

SEE PAGE 30

SEE PAGE 32

SEE PAGE 34

SEE PAGE 33

SEE PAGE 38

SEE PAGE 35

(A)	JAMES C BLAIR TR 150310012 33,848 SQ FT TU 361	(B)	JAMES C BLAIR TR = 1/2 JAMES CLIFFORD BLAIR III = 1/2 150310013 43,400 SQ FT TU 361
-----	---	-----	---

SEE BK. 11
PAGE 23

UTAH GENERAL DEPOT
U.S.A. TU 358