

S.W. 1/4 OF
SECTION 12, T.6N., R.2W., S.L.B. & M.

TAXING UNIT: 361, 362

SCALE 1" = 200'

SEE PAGE 31

TU 361

EDWARD ABRAHAM CAPELL & WF KATHERINE B 150340071
EDWARD ABRAHAM CAPELL & WF KATHERINE B 150340065

NATASHA C PRINCE 150340067

FRANK S BLAIR FAMILY LTD PARTNERSHIP 150340074
10,907 SQ FT
TU 361

SEE 150310015
VENTURE ACADEMY SUB NO. 2
SEE PAGE 518

VENTURE ACADEMY SUBDIVISION
SEE PAGE 484

VENTURE ACADEMY SUBDIVISION 1ST AMD.
SEE PAGE 549


WARDELL SUB
SEE PAGE 192

NEAL SUB.
DALE NEAL
TU 361
2,923 AC± 150340003 LOT 1
S 89°07'13" E 595.73' (615.0' DEED) C.W.S.D.

SPENCER SUBDIVISION 1ST AMENDMENT
SEE PAGE 507

SIMONTON SUB
SEE P. 317

WEBER SCHOOL DISTRICT
150340093
7.93 AC±
TU 361
(PIONEER ELEM.)
N 89°30'W 588.79'

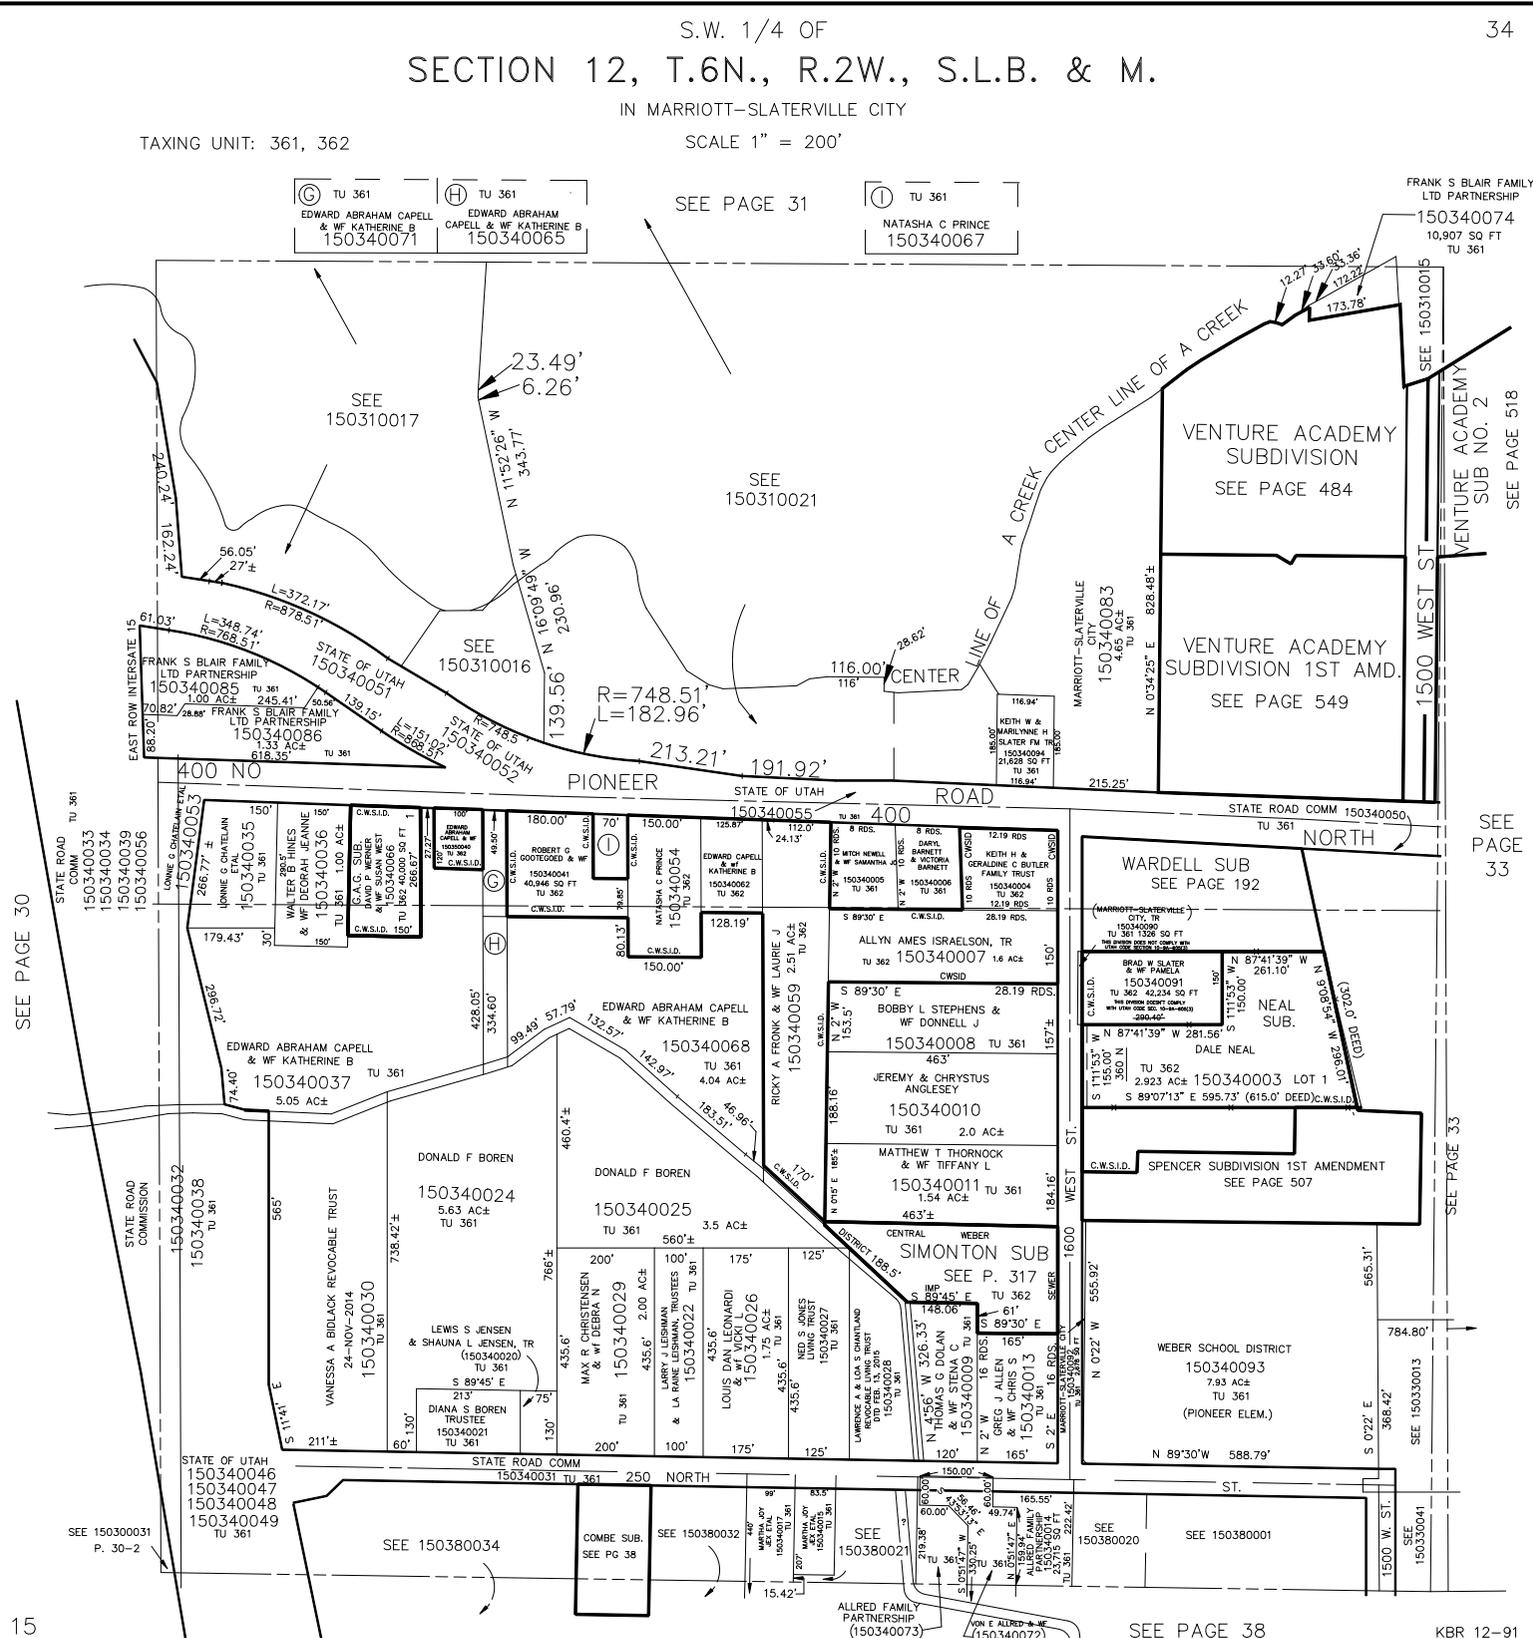

SEE PAGE 30

SEE PAGE 33

SEE PAGE 33