

S. E. 1/4 OF
SECTION 13, T. 6 N., R. 2 W., S. L. B. & M.


TAXING UNIT 16, 17, 22, 107 IN OGDEN CITY, SLATERVILLE & MARRIOTT DISTRICTS PREFIX 15-036

SCALE 1" = 200'

SEE PAGE 35

PAGE 37

INTERSTATE HIGHWAY 15

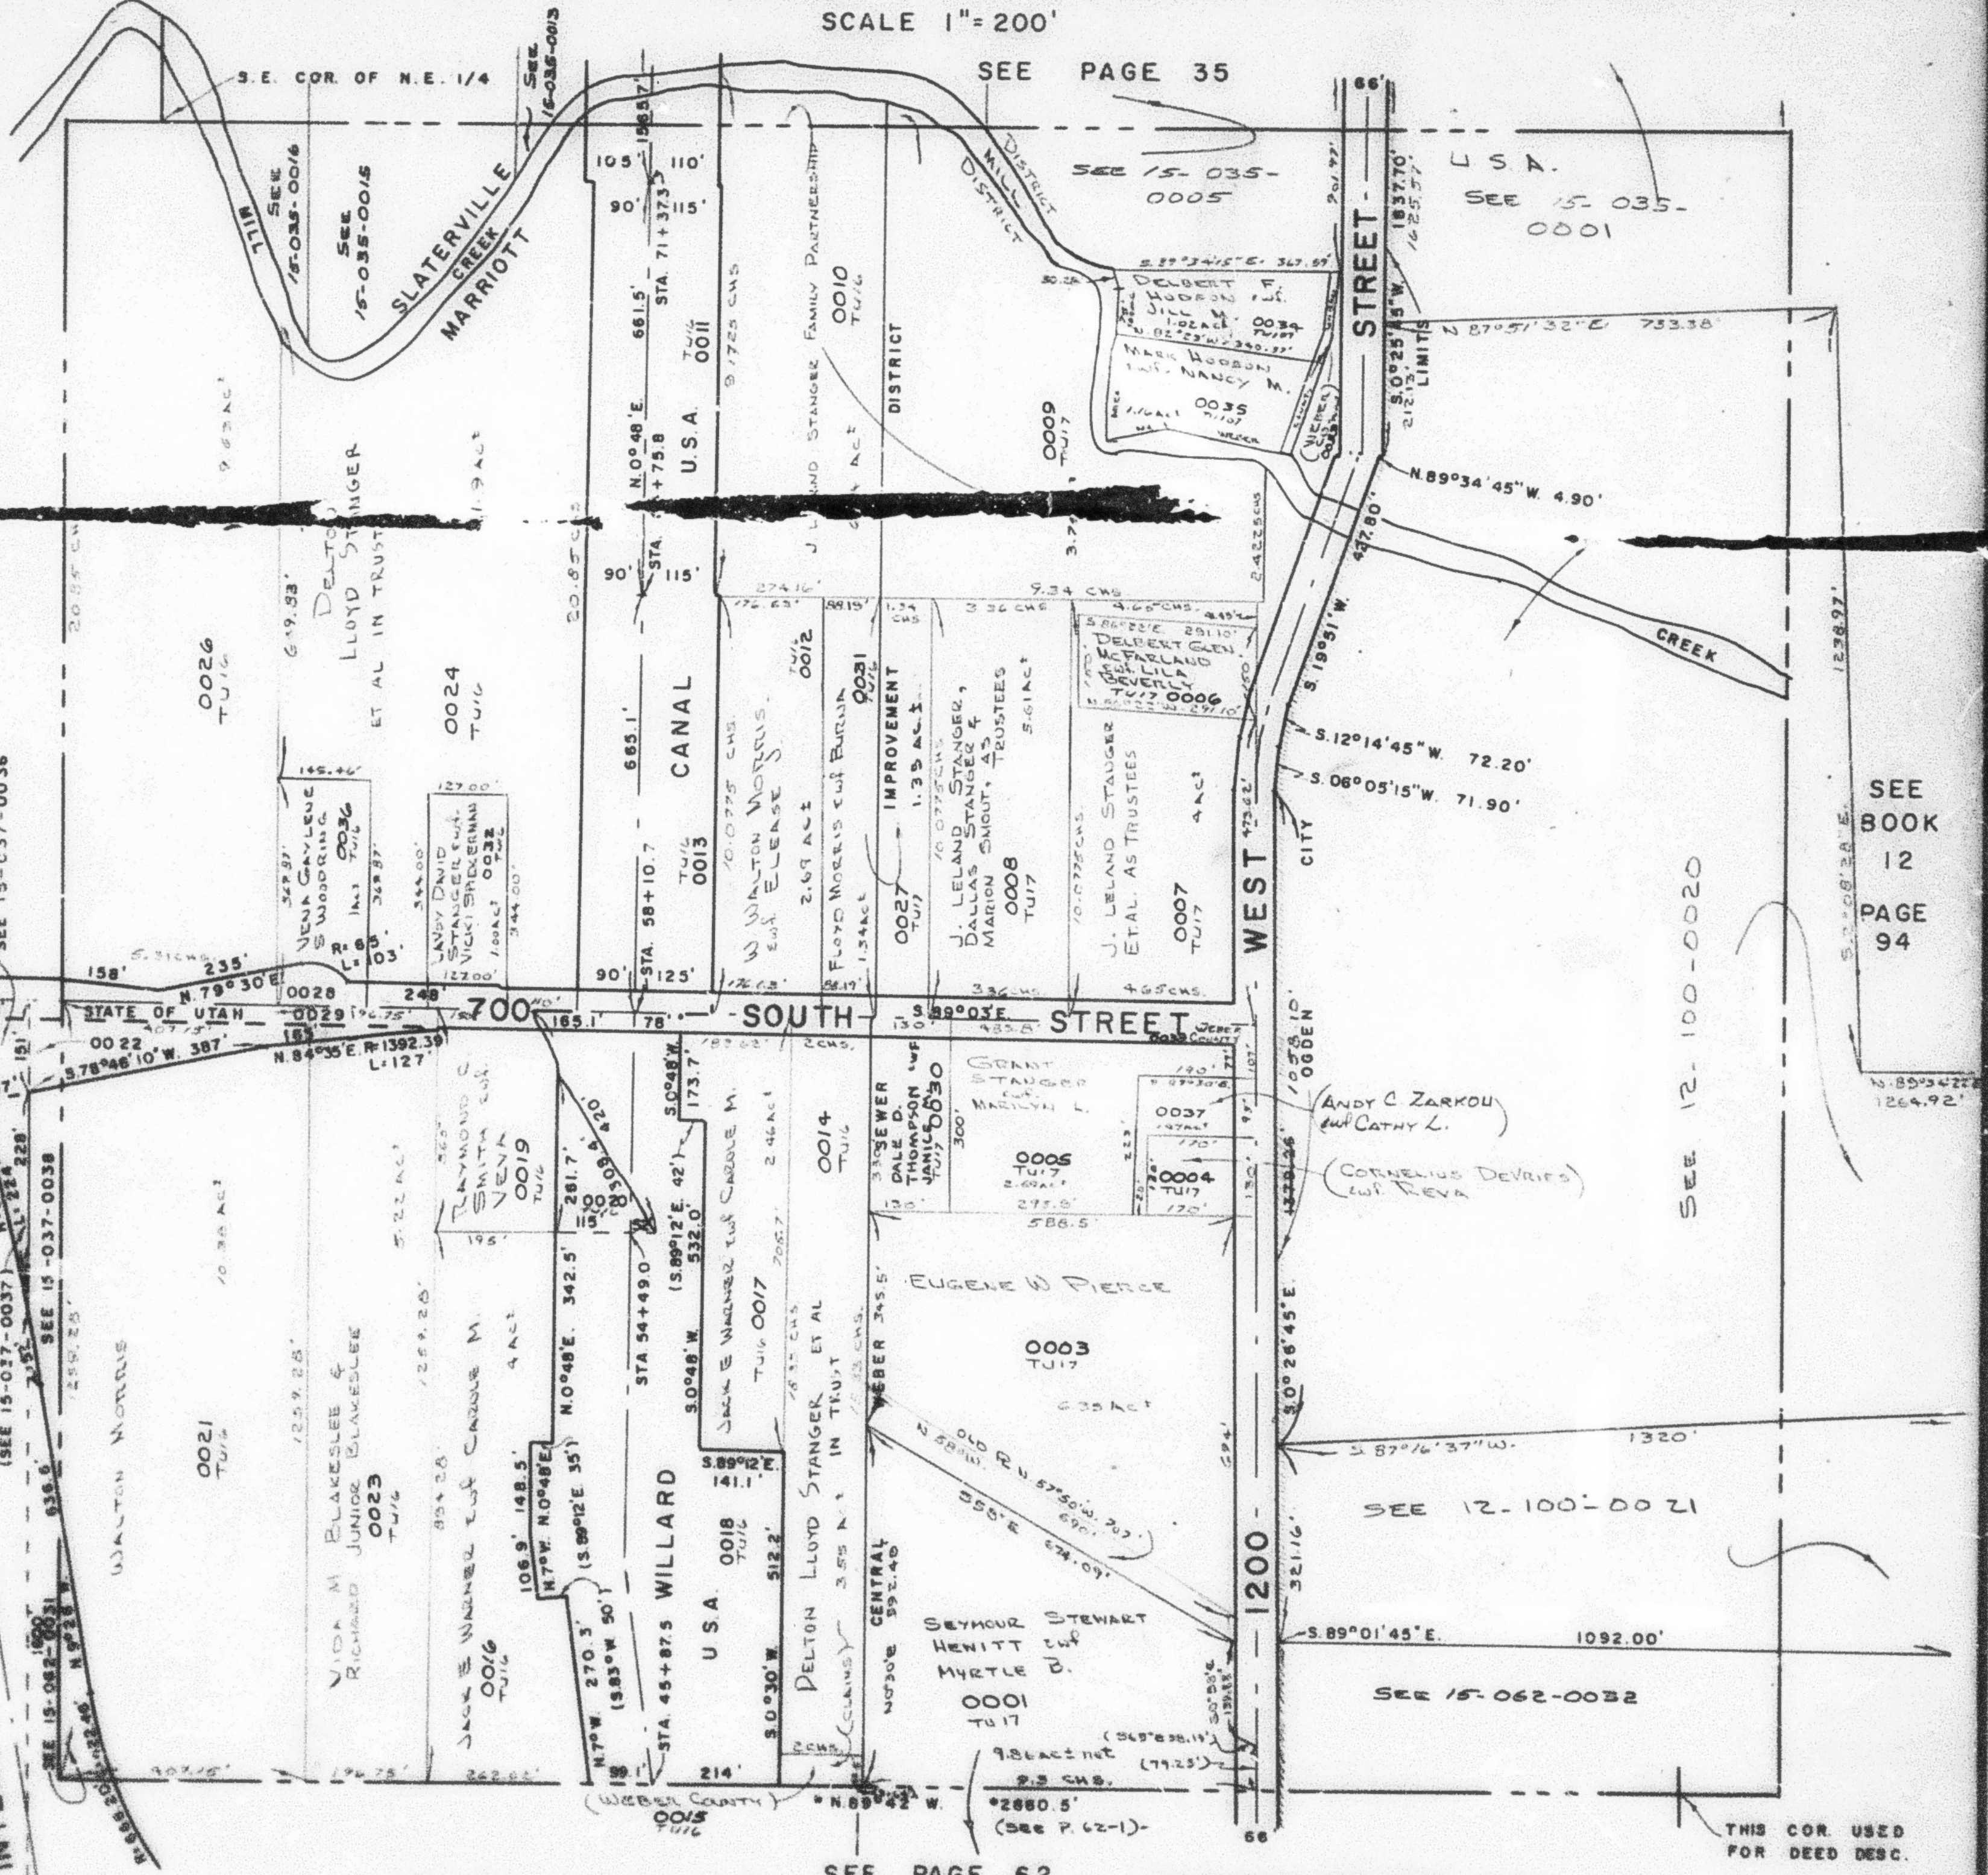

SEE BOOK 12 PAGE 94

SEE 12-100-0020

SEE 12-100-0021

SEE 15-062-0032

THIS COR. USED FOR DEED DESC.

NOTE: THIS IS NOT A STANDARD QUARTER SECTION

SEE PAGE 62

INFORMATION TAKEN FROM COUNTY SURVEYORS PLAT SEPT. 1973

W.F.J. 10-73