


S. E. 1/4  
SECTION 13, T.6N., R.2W., S.L.B. & M.

IN OGDEN CITY & MARRIOTT- SLATERVILLE CITY

TAXING UNITS: 358,361,362,408,409

SCALE 1" = 200'

SEE PAGE 35

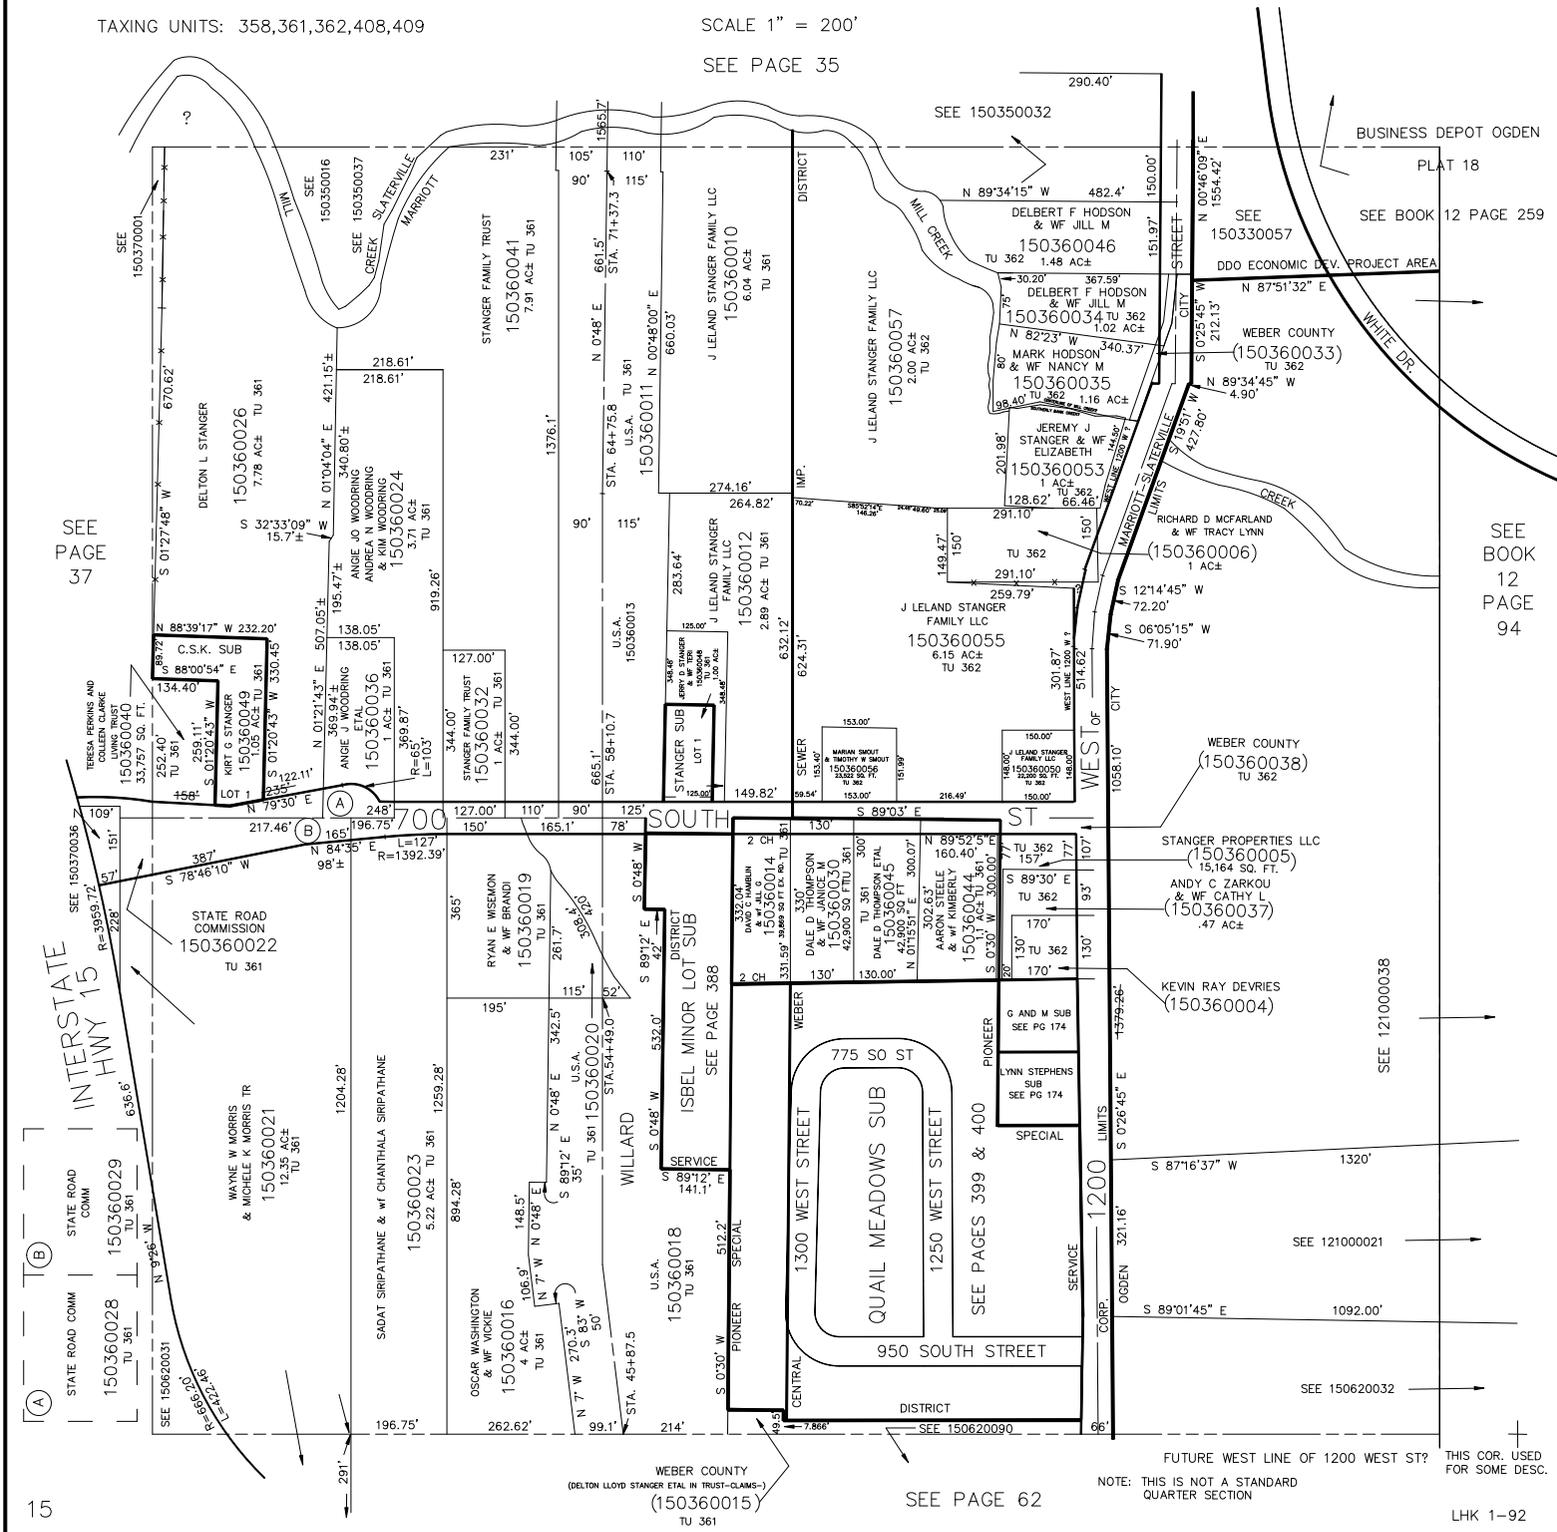

SEE PAGE 37

SEE BOOK 12 PAGE 94

BUSINESS DEPOT OGDEN  
PLAT 18  
SEE BOOK 12 PAGE 259

DDO ECONOMIC DEV. PROJECT AREA  
WEBER COUNTY  
(150360033)

RICHARD D MCFARLAND & Wf TRACY LYNN  
(150360006)

WEBER COUNTY  
(150360038)

STANGER PROPERTIES LLC  
(150360005)  
ANDY C ZARKOU & Wf CATHY L  
(150360037)

KEVIN RAY DEVRIES  
(150360004)

SEE 121000038

SEE 121000021

SEE 150620032

FUTURE WEST LINE OF 1200 WEST ST?  
NOTE: THIS IS NOT A STANDARD QUARTER SECTION  
THIS COR. USED FOR SOME DES.

SEE PAGE 62