


S.W. 1/4 OF  
SECTION 13, T.6N., R.2W., S.L.B. & M.

IN MARIOTT-SLATERVILLE CITY

TAXING UNITS: 361,362

SCALE 1" = 200'

SEE PAGE 38

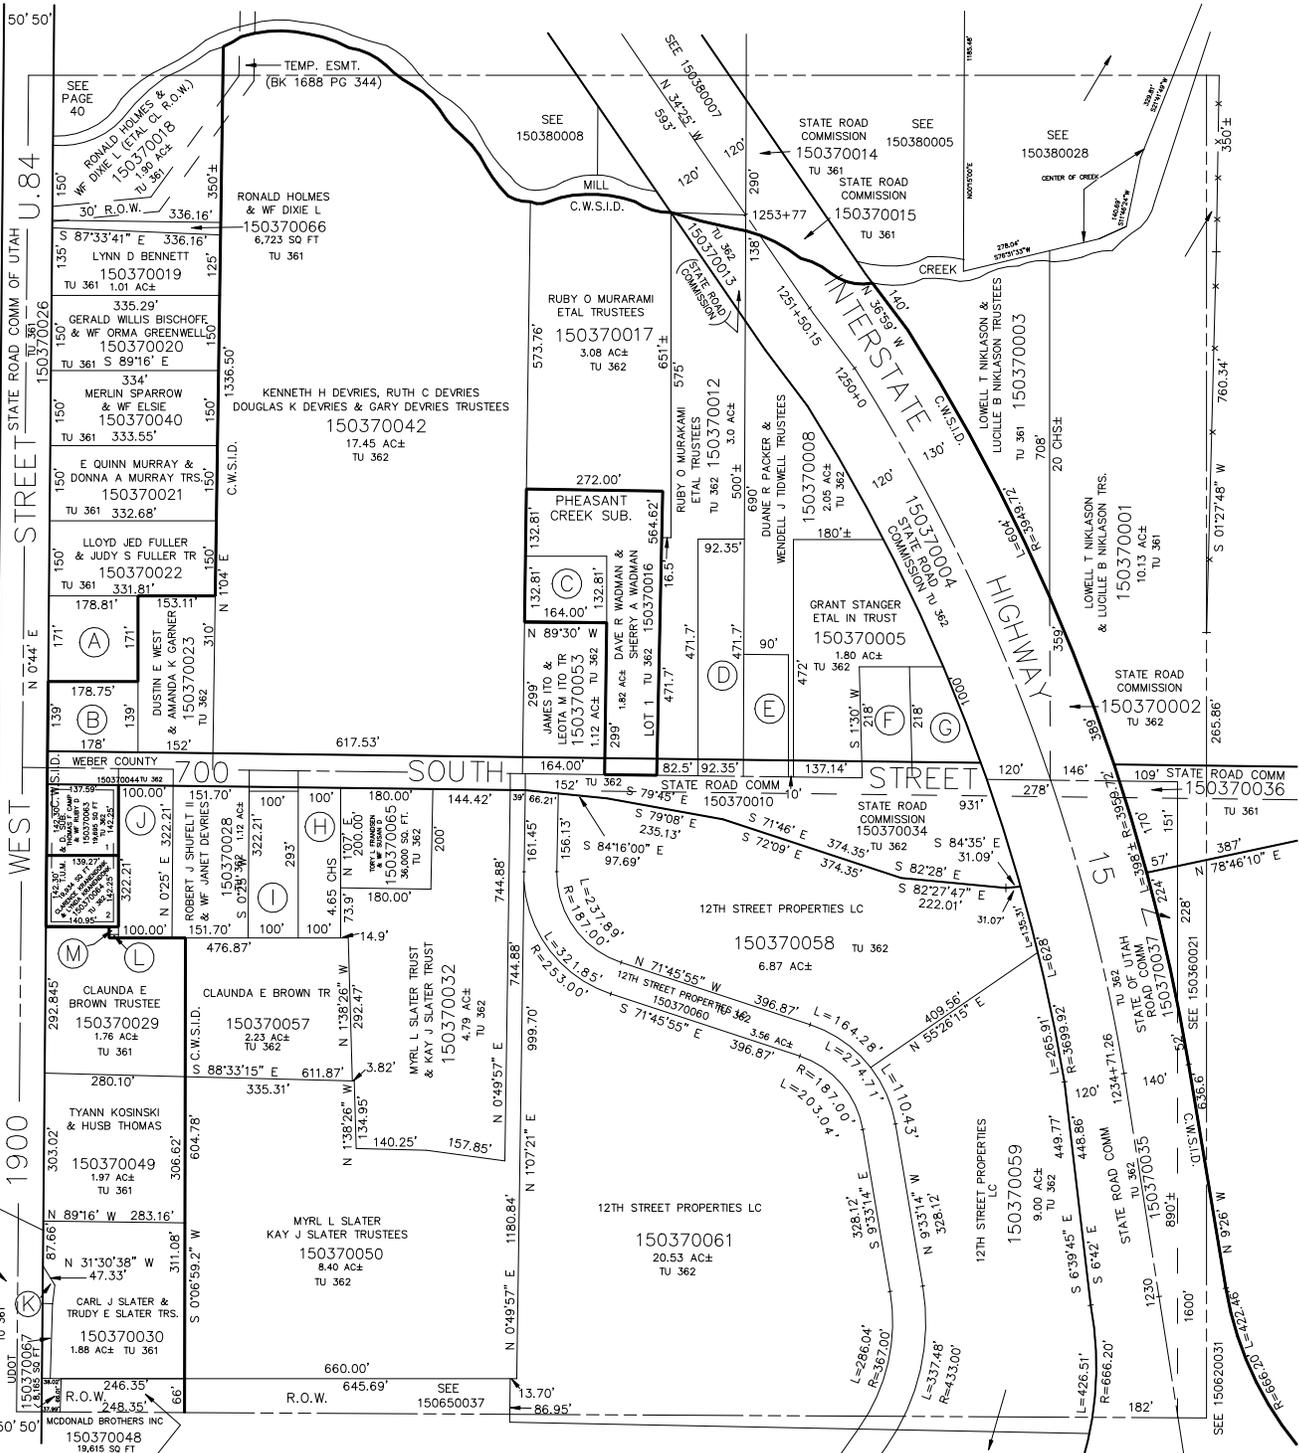

- (A) TU 361  
UDELL B FUNK & WF LAVON  
150370043
- (B) TU 362  
RD & RASCALS LLC  
150370024
- (C) TU 362  
DAVE R WADMAN & SHERRY A WADMAN  
150370056
- (D) TU 362  
BERNICE HERNANDEZ & WF MARCINE L  
150370011
- (E) TU 362  
DUANE R PACKER & WENDELL TIDWELL TRS.  
150370009
- (F) TU 362  
CORY L HOPKINS & WF JENNIFER E  
150370007
- (G) TU 362  
HELDO M DAVIES  
150370006
- (H) TU 362  
DONALD E CAVIN & WF LORI  
150370041
- (I) TU 362  
LEX A MILLER & WF MARION E  
150370045
- (J) TU 362  
ROBERT J SHUFELT II & WF JANET DEVRIES  
150370054
- (K) TU 361  
ROBERT WALLACE MORRIS  
150370031
- (L) TU 362  
PHYLLIS H DEVRIES ETAL TRUSTEES  
150370055
- (M) TU 362  
CLAUDIA E BROWN TRUSTEE  
150370027

SEE PAGE 40

SEE PAGE 65

S.W. COR. OF N.E. 1/4

SEE PAGE 36