

S.W. 1/4 OF
SECTION 13, T.6N., R.2W., S.L.B. & M.


IN MARIOTT-SLATERVILLE CITY

TAXING UNITS: 361,362

SCALE 1" = 200'

SEE PAGE 38

- (A) TU 361
UDELL B FUNK & LAVON D
FUNK UNDER TRUST AGRMNT
150370043
- (B) TU 362
RD & RASCALS LLC
150370024
.56 AC±
- (E) TU 362
DUANE R PACKER &
WENDELL TOWELL TRS.
150370009
- (F) TU 362
CORY L HOPKINS
& WF JENNIFER E
150370007
18,500 SQ FT
(EXCLUD. ROAD)
- (G) TU 362
HELDOG M DAVIES
150370006
- (H) TU 362
DONALD E CAVIN
& WF LORI
150370041
- (I) TU 362
LEX A MILLER &
WF MARION E
150370045
- (J) TU 362
ROBERT J SHUFELT II
& WF JANET DEVRIES
150370054
32,211 SQ FT
- (K) TU 361
ROBERT WALLACE
MORRIS
150370031
1,291 SQ FT
- (L) TU 362
PHYLLIS H DEVRIES
ETAL TRUSTEES
150370055
129 SQ FT

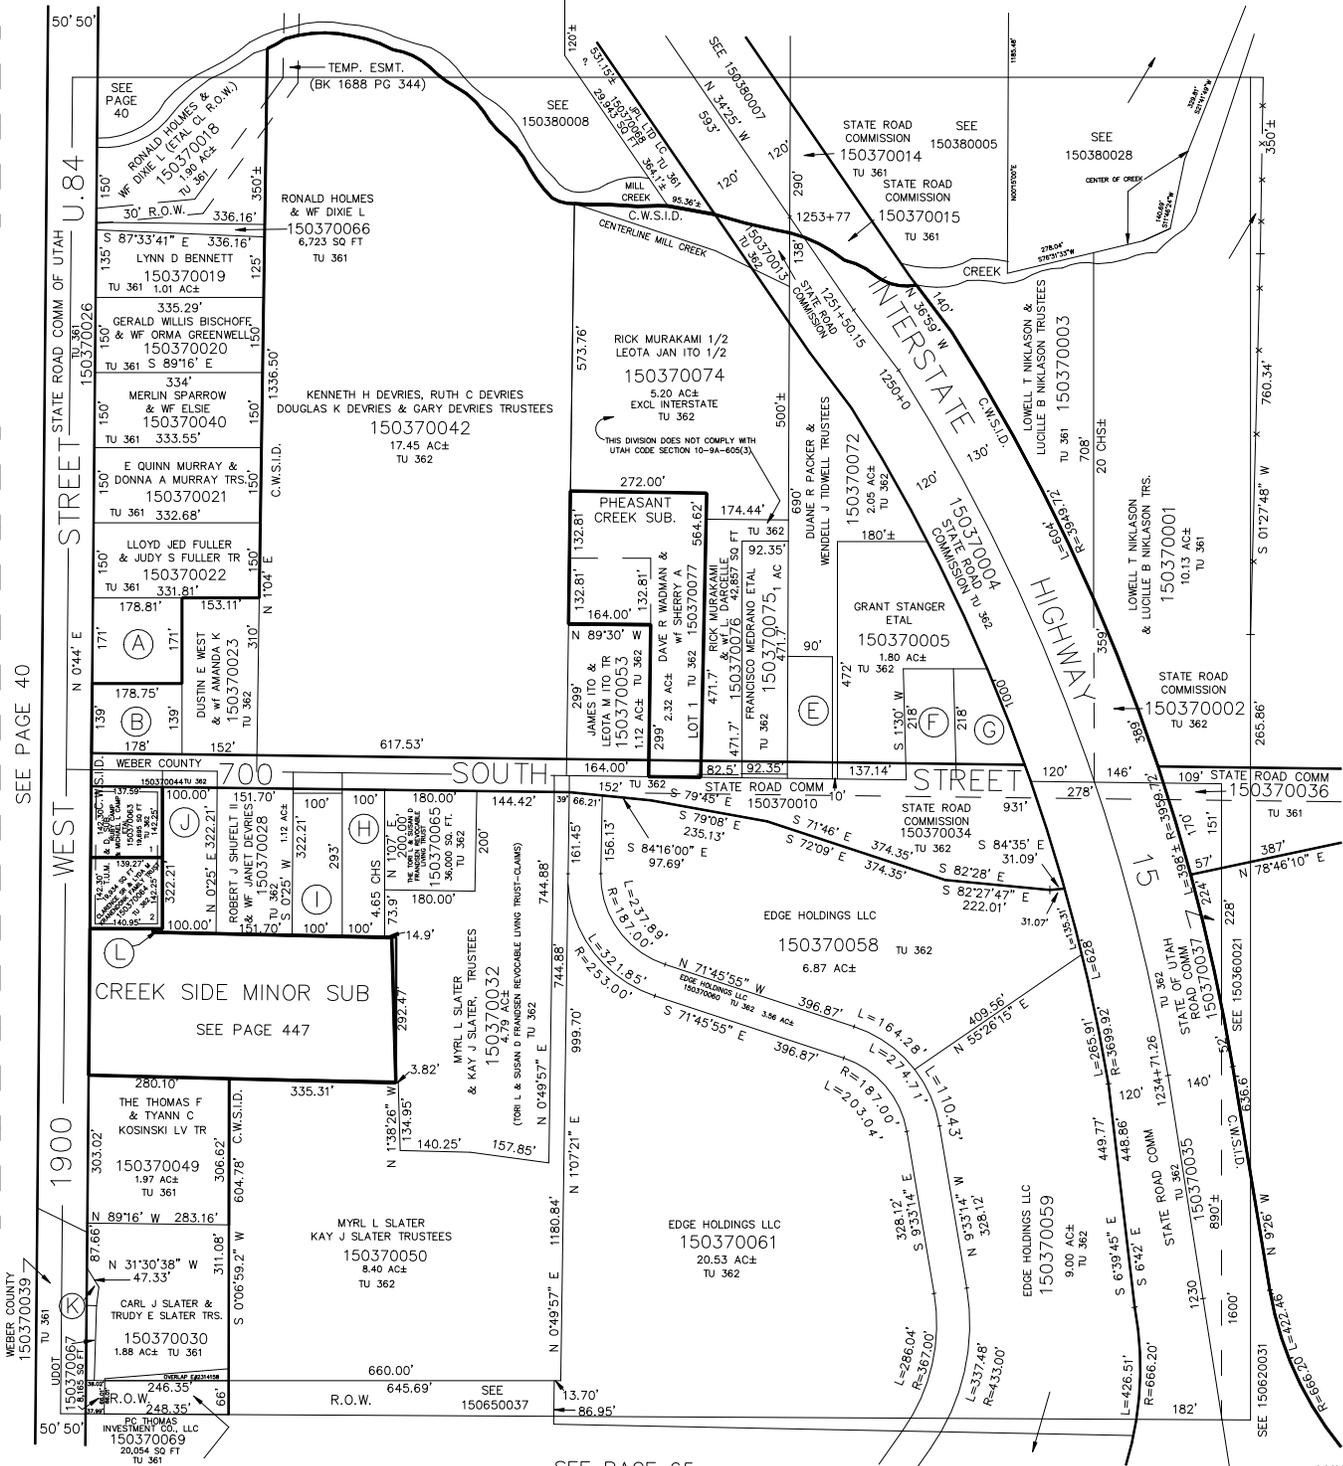

S.W. COR.
OF N.E.
1/4

SEE PAGE 36

SEE PAGE 40

WEBER COUNTY
150370039

*NOTE: THIS IS NOT A
STANDARD QUARTER
SECTION.