

S.W. 1/4 OF  
SECTION 13, T.6N., R.2W., S.L.B. & M.


IN MARIOTT-SLATERVILLE CITY

TAXING UNITS: 361,362

SCALE 1" = 200'

SEE PAGE 38

- (A) TU 361  
UDELL B FUNK & LAVON D FUNK UNDER TRUST AGRMNT  
150370043
- (B) TU 362  
RD & RASCALS LLC  
150370024  
.56 AC±
- (E) TU 362  
DUANE R PACKER & WENDELL TIDWELL TRS.  
150370009
- (F) TU 362  
CORY L HOPKINS & WF JENNIFER E  
150370007  
18,500 SQ FT (EXCLUD. ROAD)
- (G) TU 362  
HELDO M DAVIES  
150370006
- (H) TU 362  
DONALD E CAVIN & WF LORI  
150370041
- (I) TU 362  
LEX A MILLER & WF MARION E  
150370045
- (J) TU 361  
ROBERT J SHUFELT II & WF JANET DEVRIES  
150370054  
32,211 SQ FT
- (K) TU 361  
ROBERT WALLACE MORRIS  
150370031  
1,291 SQ FT
- (L) TU 362  
PHYLLIS H DEVRIES ETAL TRUSTEES  
150370055  
129 SQ FT

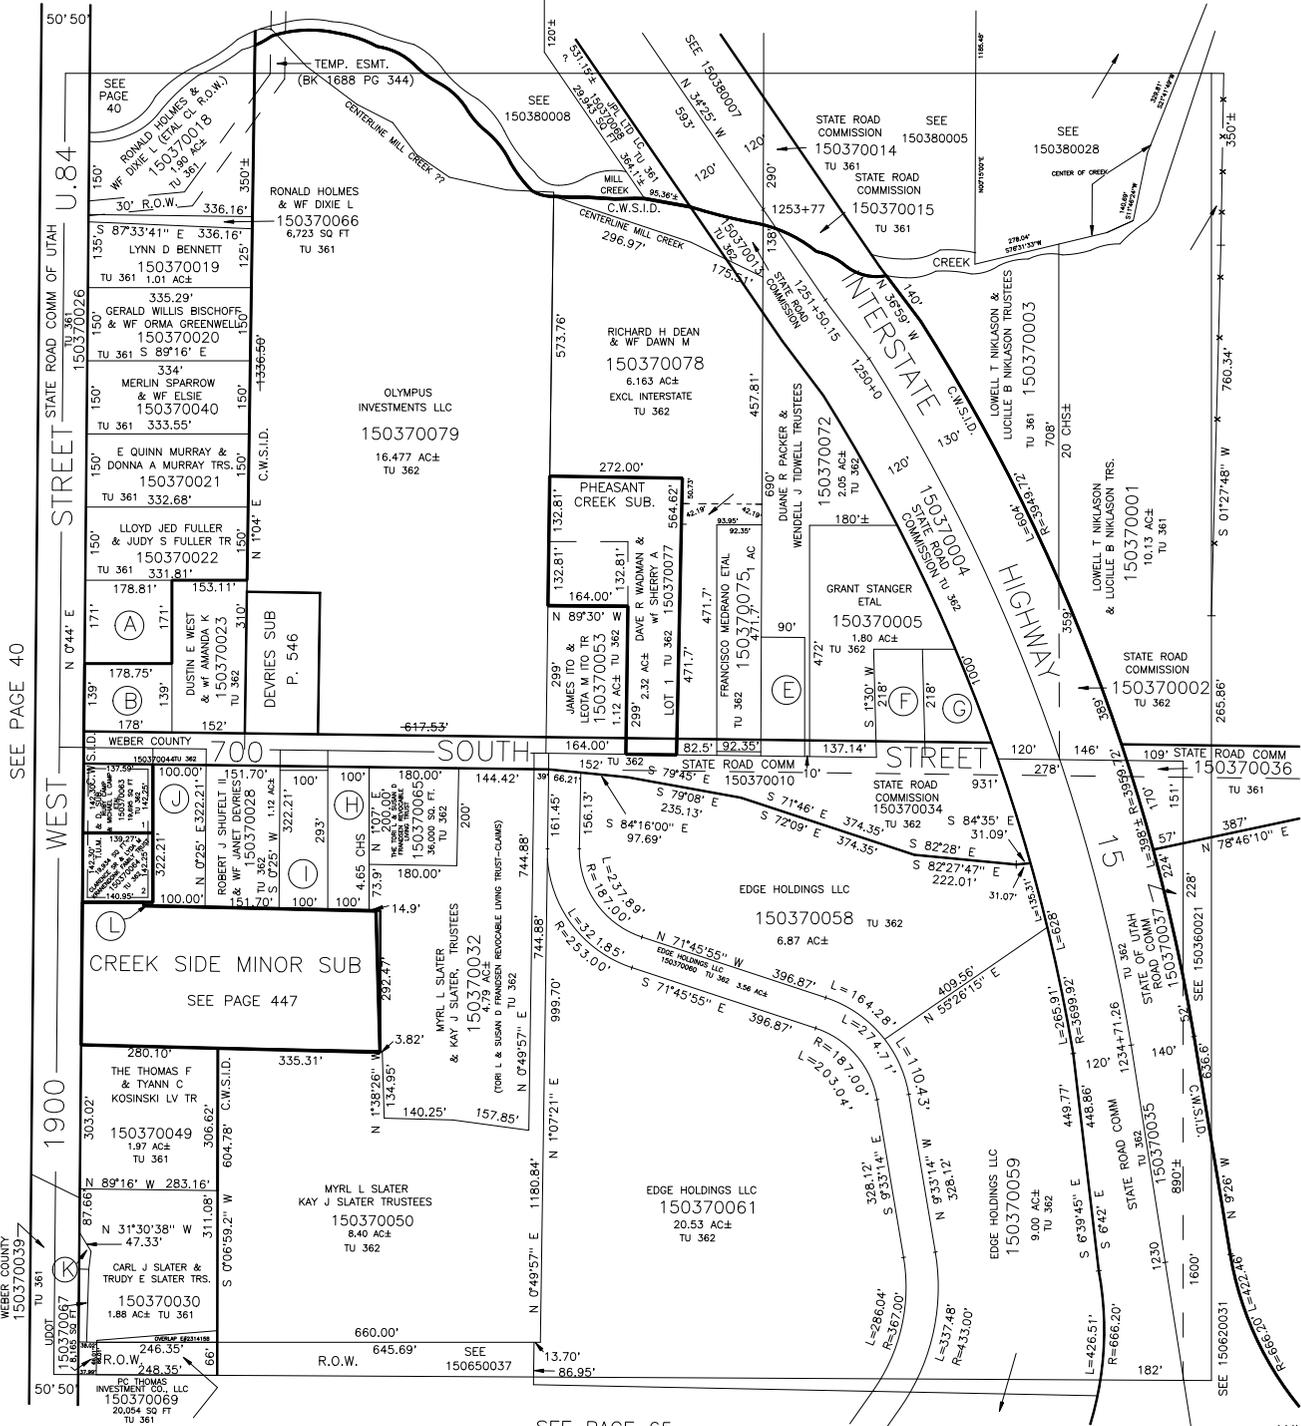

S.W. COR. OF N.E. 1/4

SEE PAGE 36

SEE PAGE 40

CREEK SIDE MINOR SUB  
SEE PAGE 447

\*NOTE: THIS IS NOT A STANDARD QUARTER SECTION.

SEE PAGE 65